



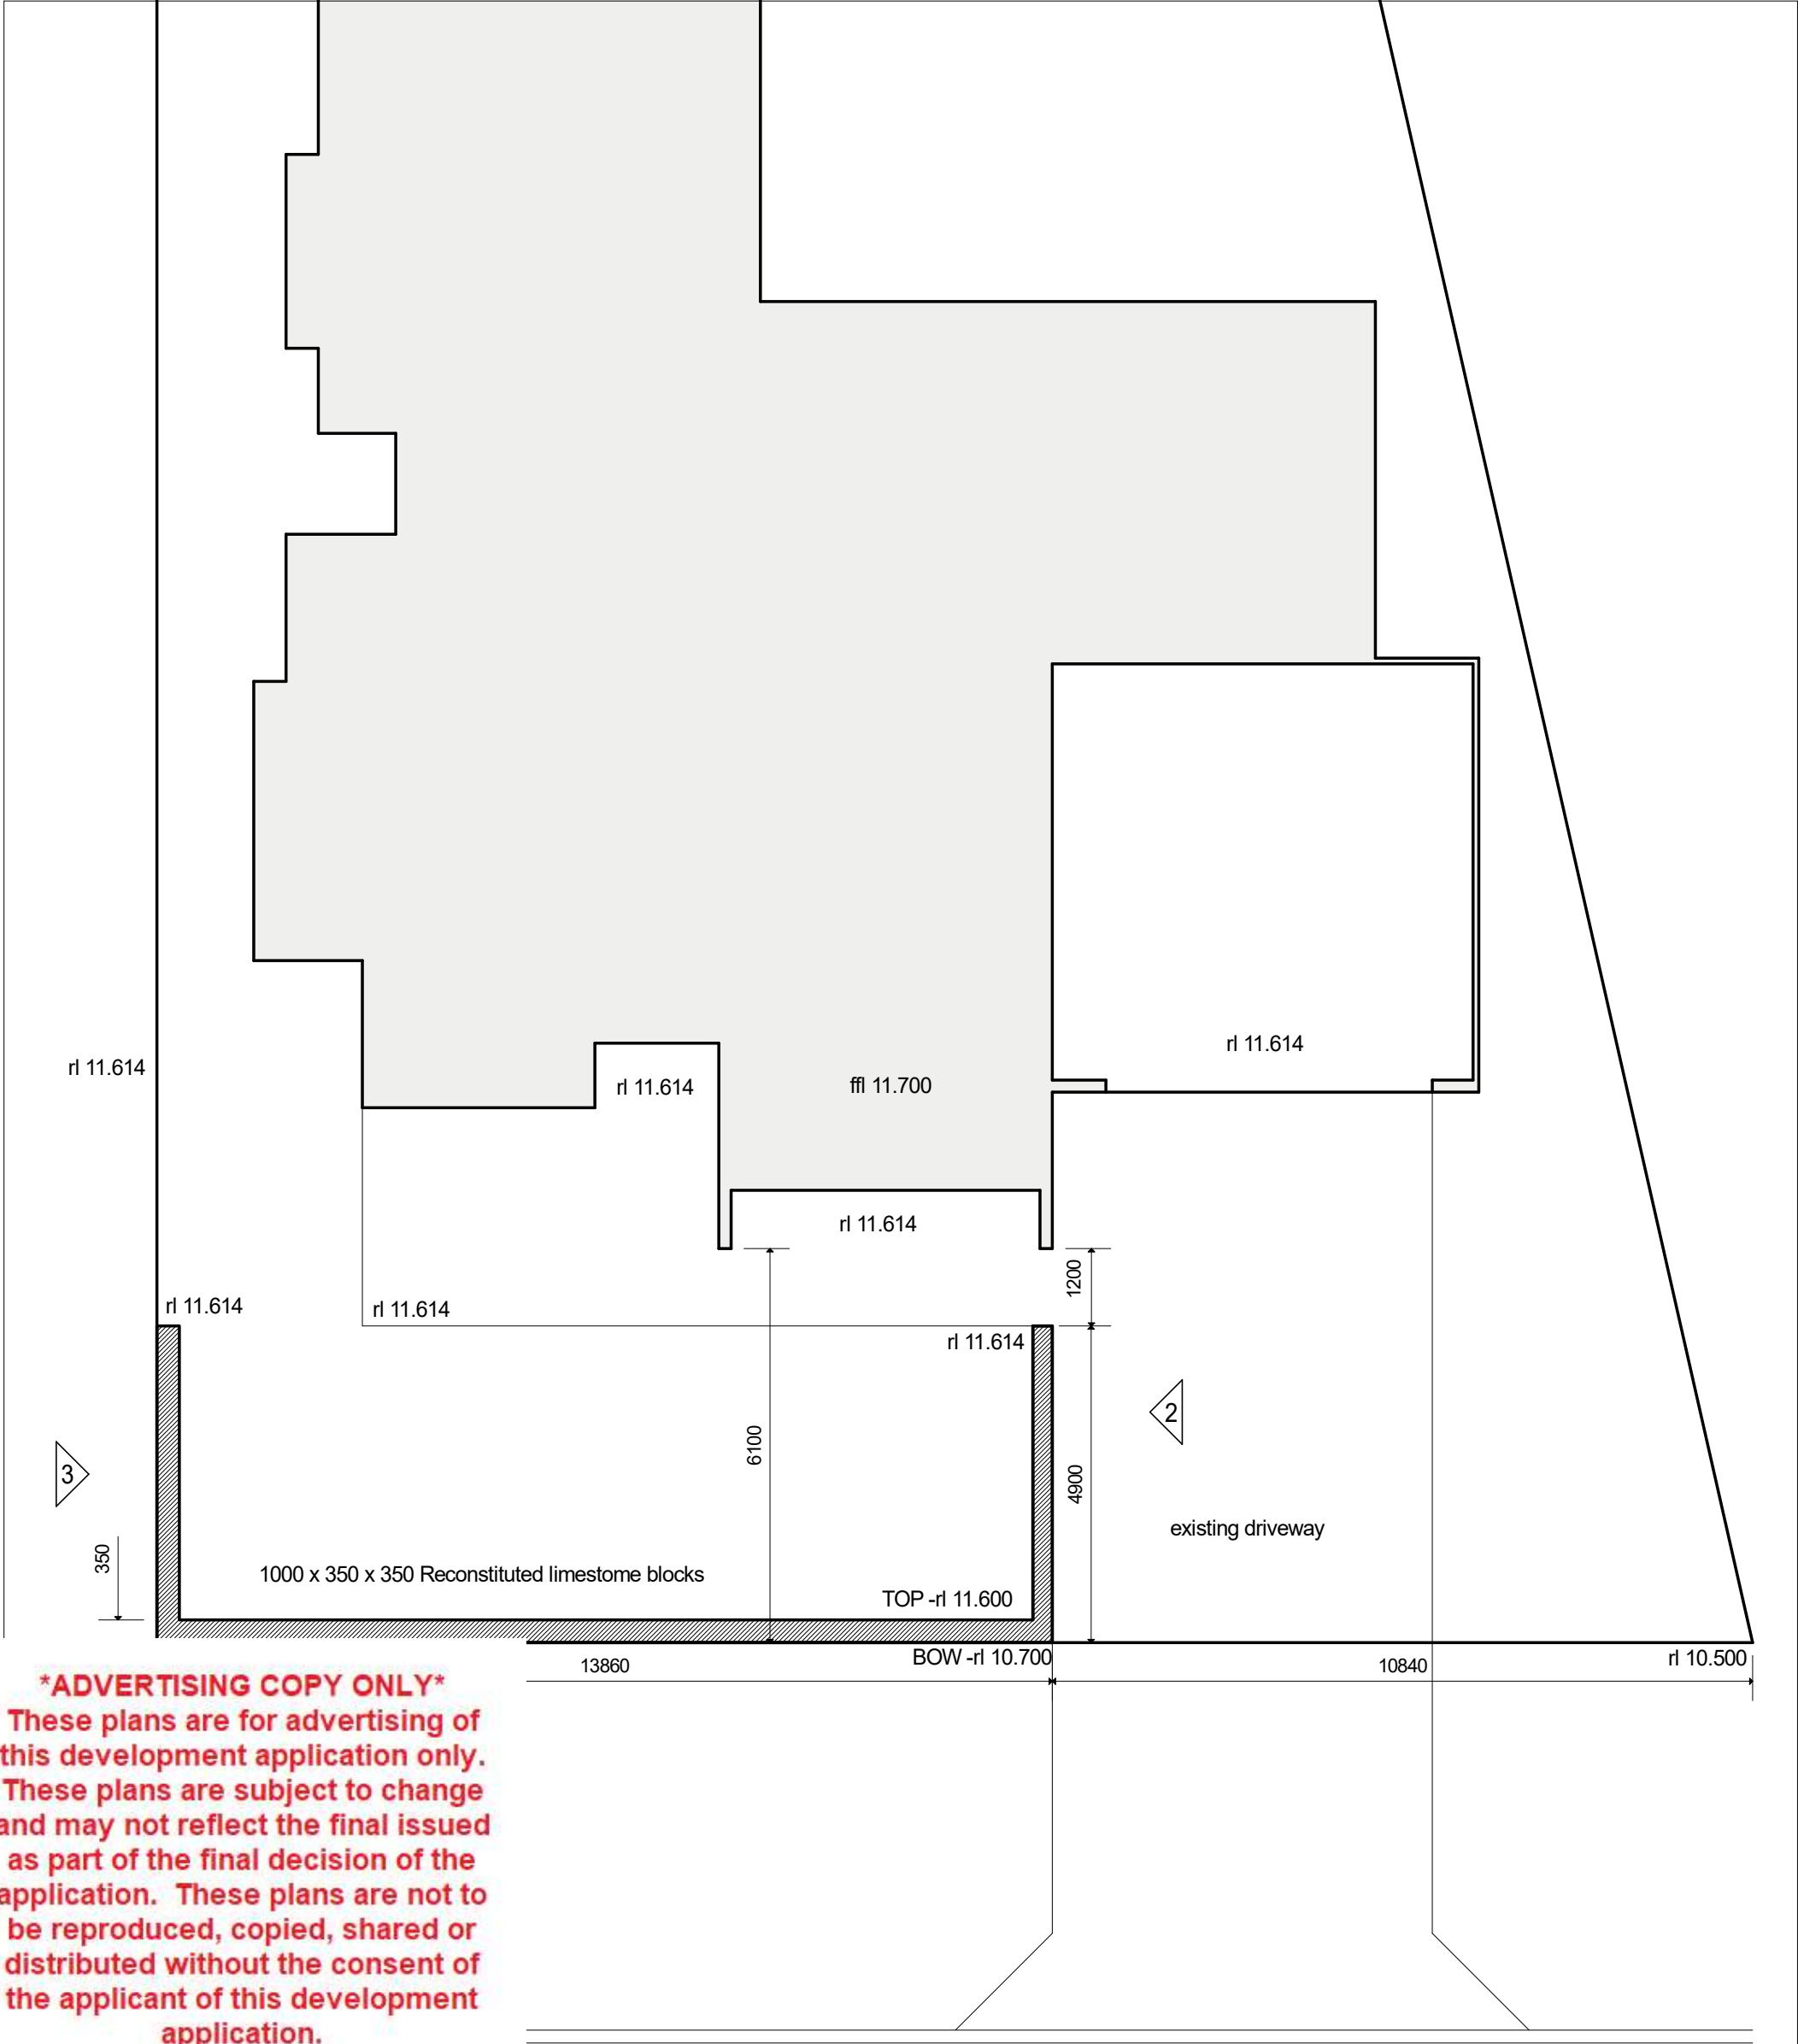

Calley Drive

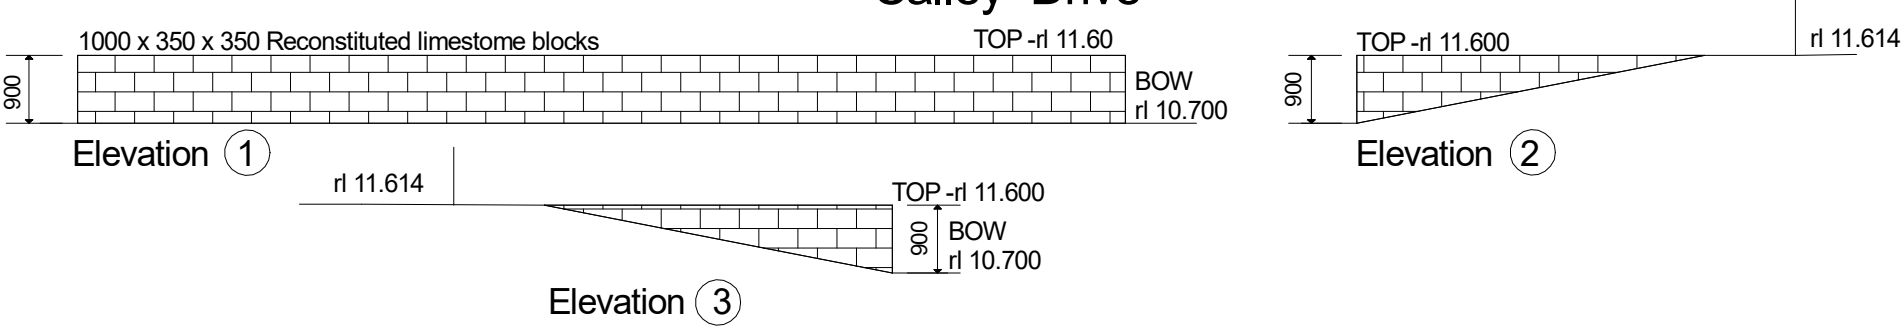

1:100 @ a3

© COPYRIGHT 2026	<u>CLIENT INFORMATION:</u>		
	Address :62 Calley Drive , Leeming		
	Client name :Tyrone Desai		
	Phone no :		
	E-mail :		
</			




1000 x 350 x 350 Reconstituted limestone blocks

TOP -rl 11.60


900

BOW
rl 10.700

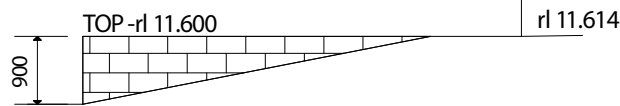

Elevation ①


Elevation ②

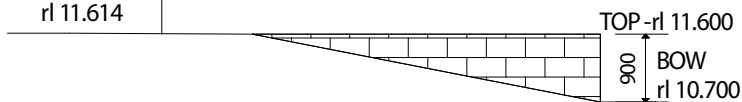

Elevation ③

ADVERTISING COPY ONLY

These plans are for advertising of this development application only. These plans are subject to change and may not reflect the final issued as part of the final decision of the application. These plans are not to be reproduced, copied, shared or distributed without the consent of the applicant of this development application.

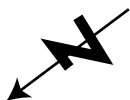

© COPYRIGHT 2026

CLIENT INFORMATION:

Address :62 Calley Drive , Leeming

Client name :Tyrone Desai

Phone no :

E-mail :

Proposed front retaining wall	2/5/2026	mg
Proposed front retaining wall (R1)	3/7/2026	mg
Client Approval :	Approval Date:	

1:100 @ a3