



City of
Melville

AGENDA BRIEFING FORUM

T21/3929


RFT202125 - Tompkins Park Refurbishment Works Stage 2

June 2021



Scope of Refurbishment Works:

- Change Rooms
- Mezzanine Function Room
- Central toilets
- HVAC upgrade

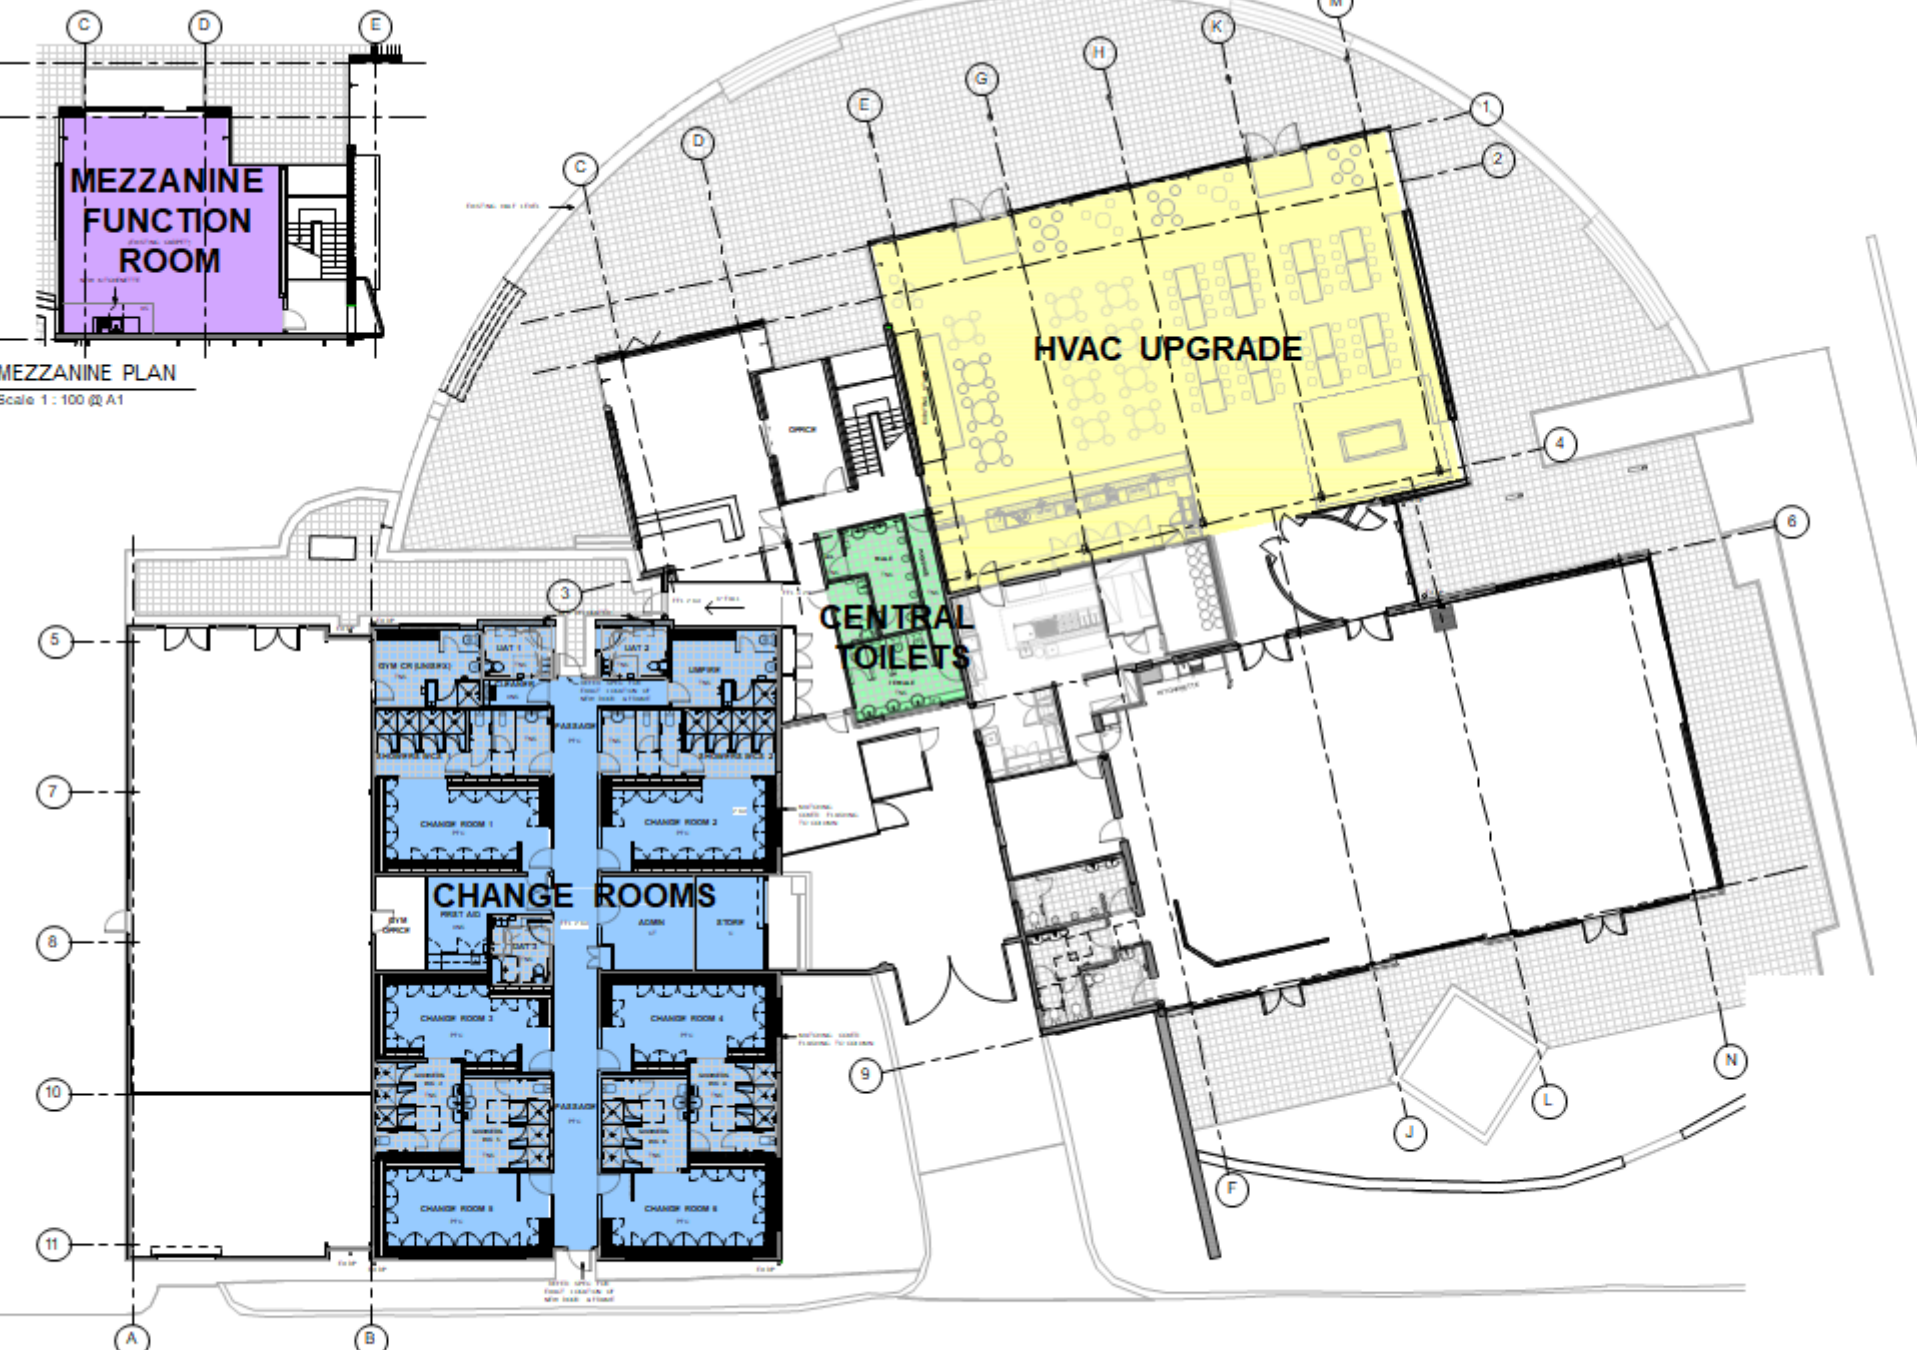

TOMPKINS PARK PROPOSED STAGE 2 OVERALL PLAN

Scale 1: 100 @ A1



PARTIAL REPLAN

6 OFF UNISEX CHANGE ROOMS WITH SHOWERS & TOILETS

3 OFF UNIVERSALLY ACCESSIBLE TOILETS

GYM & UMPIRE CHANGE ROOMS

FIRST AID ROOM

ADMIN OFFICE

STORE

CLEANER

ALL NEW INTERNAL FINISHES & FIT OUT

NEW HVAC ELECTRICAL / HYDRAULIC

TOMPKINS PARK STAGE 2 CHANGE ROOMS UPGRADE

Scale 1 : 100 @ A1



Tender Process:

- Tender advertised 14 April 2021
- Tender closed 13 May 2021
- 8 tenders received.
- CTAU 25 May 2021



Funding:

- External Funding amounting to \$700k received from Local Roads and Community Infrastructure Program (Department of Infrastructure, Transport, Regional Development and Communications)
- Remainder of funding by the City
- Total funding amounting to \$4.14m for entire Tompkins Park Works



Scope of Stage 3 Works – 2021/22:

- Storage for sporting clubs
- New Playground
- Upgrade to car parking
- Improvements to sports fields
- Relocation of practise cricket wickets (turf & synthetic)
- New curators shed