



NAME:	PROPOSED COVERED WALKWAY and LOUVERED PATIO
PROPOSED ADDITION:	16A WESTBURY CRESCENT BICTON
ADDRESS:	
JOB NO:	P12830
DRAWING SCALE:	1:200

SITE PLAN

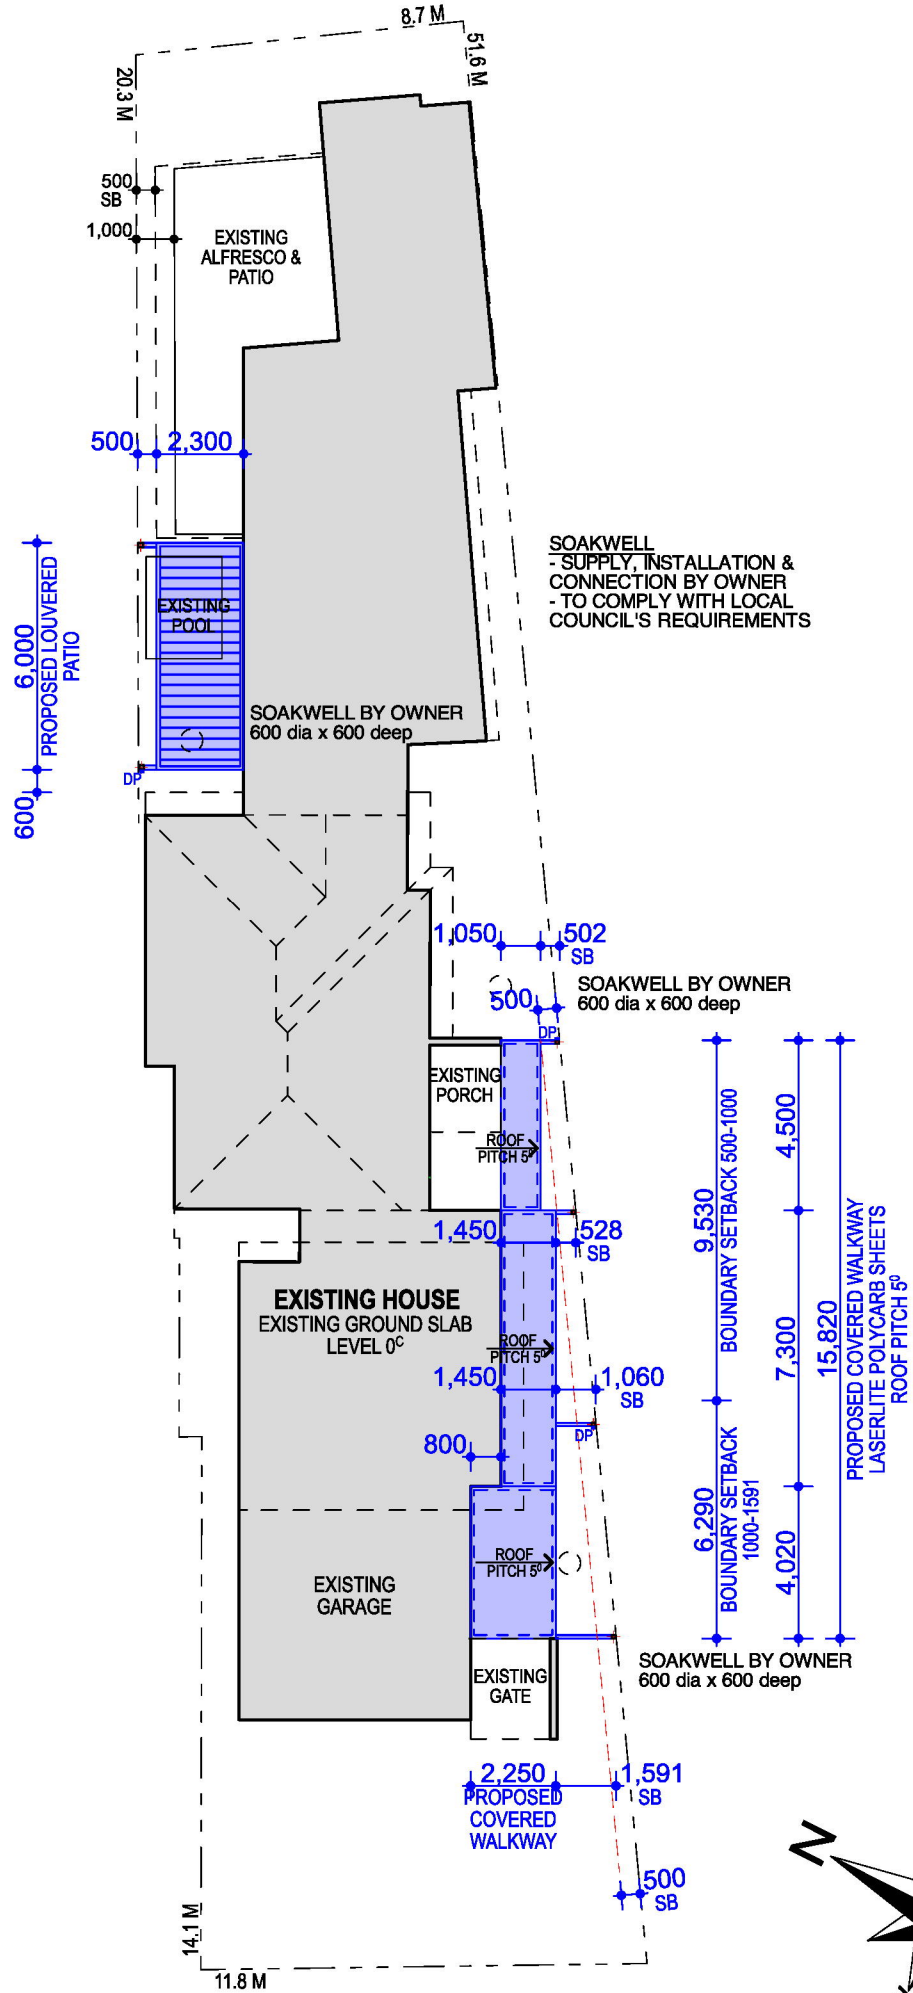


ADVERTISING COPY ONLY
These plans are for advertising of this development application only. These plans are subject to change and may not reflect the final issued as part of the final decision of the application. These plans are not to be reproduced, copied, shared or distributed without the consent of the applicant of this development application.

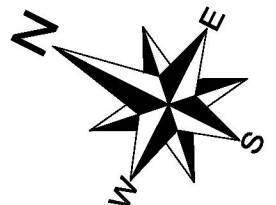


Westbury Cres

ADVERTISING COPY ONLY
These plans are for advertising of this development application only. These plans are subject to change and may not reflect the final issued as part of the final decision of the application. These plans are not to be reproduced, copied, shared or distributed without the consent of the applicant of this development application.

NAME:	
PROPOSED ADDITION:	PROPOSED COVERED WALKWAY and LOUVERED PATIO
ADDRESS:	16A WESTBURY CRESCENT BICTON
JOB NO:	P12830
DRAWING SCALE:	1:100

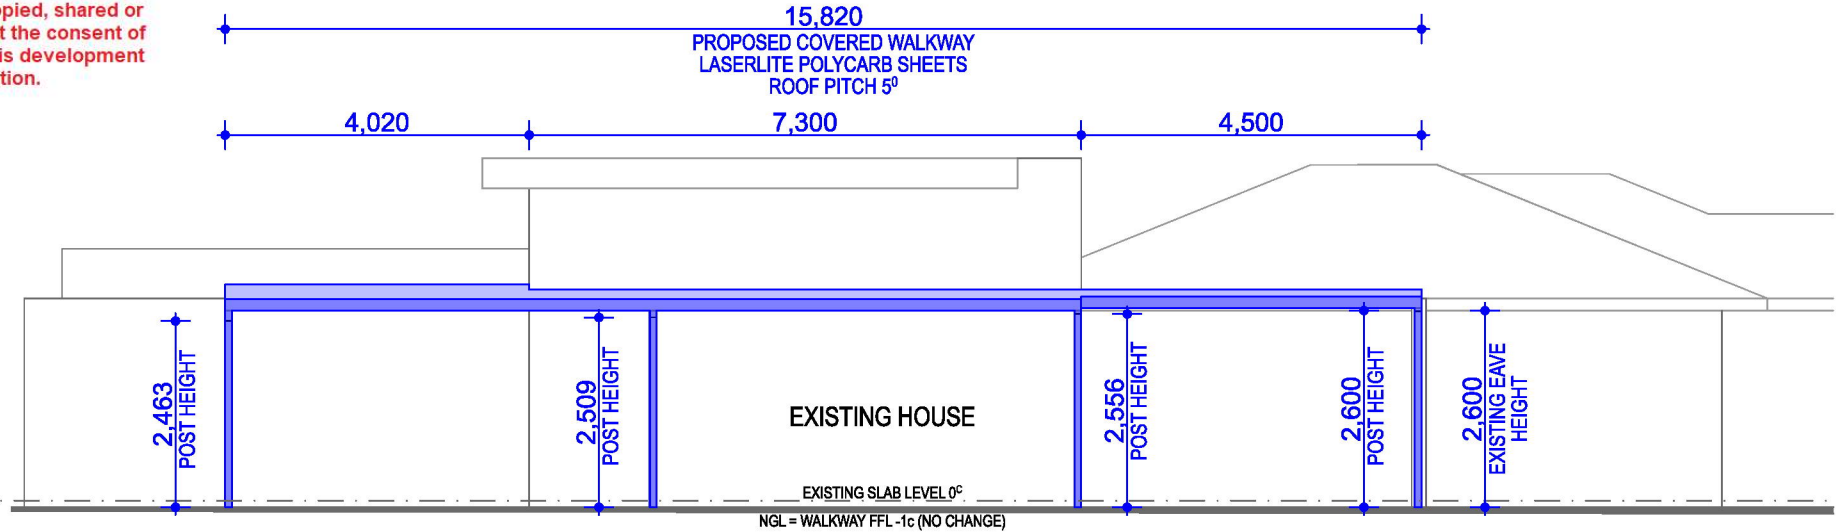


SOUTH ELEVATION

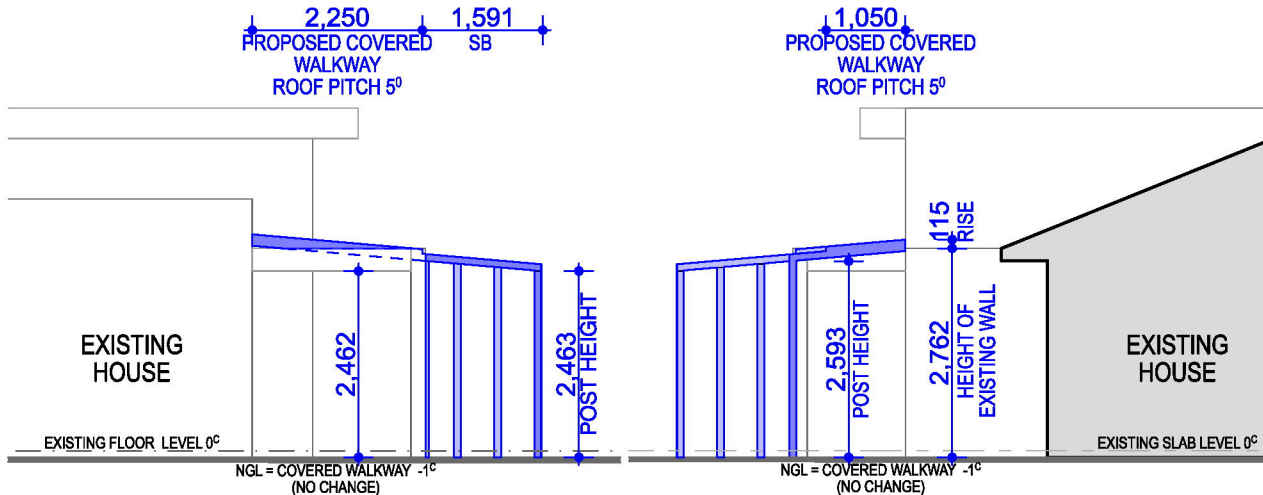

WEST ELEVATION

EAST ELEVATION

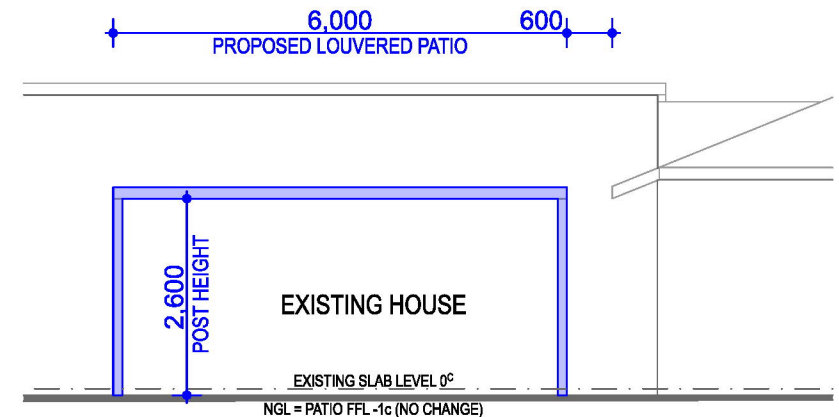

NORTH ELEVATION