


AT CORRECT SCALE THIS IS 100 mm

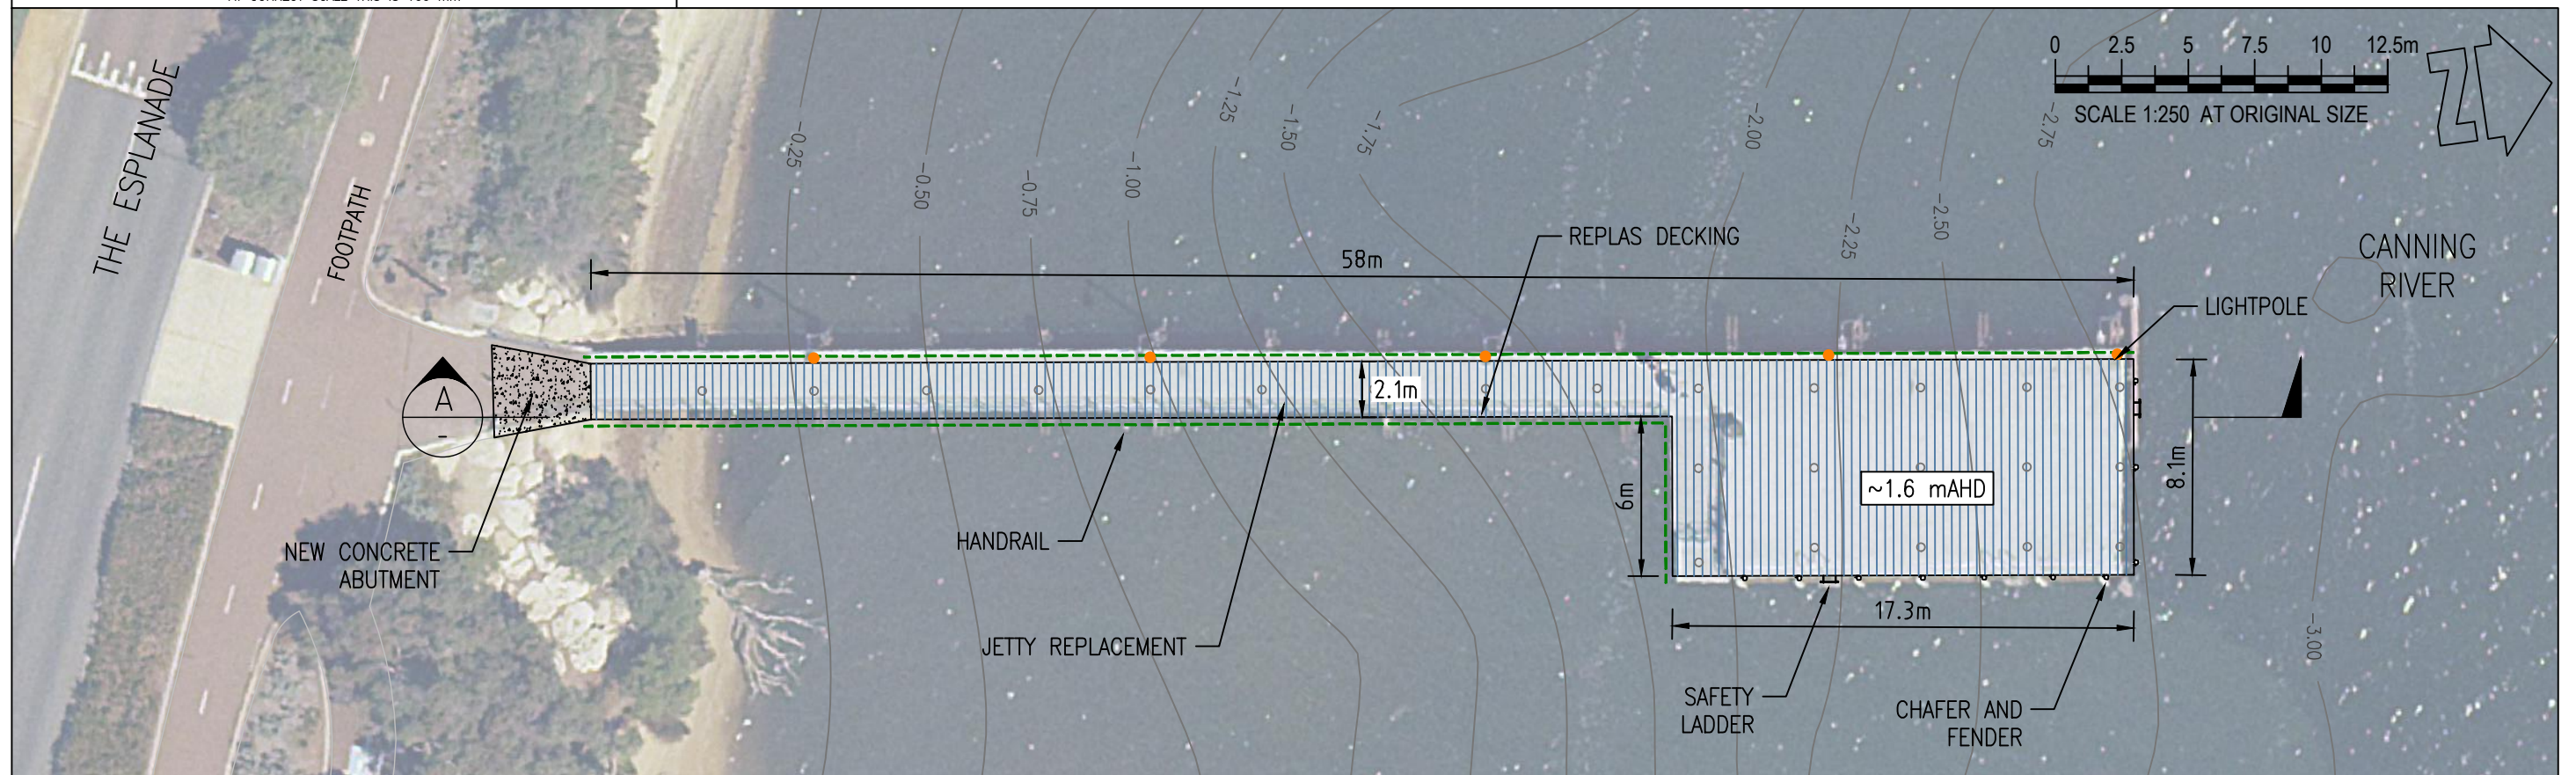


JETTY PLAN  
1:250

NOTES:

1. BATHYMETRY FROM DEPARTMENT OF BIODIVERSITY, CONSERVATION AND ATTRACTIONS COMPLETED IN 2017. THE LEVELS AND CONTOURS REFLECTS THE SURFACE AT THE TIME OF SURVEY ONLY. LEVELS IN mAHd.
2. AERIAL PHOTOGRAPH PROVIDED BY CITY OF MELVILLE TAKEN IN MARCH 2020.

AT CORRECT SCALE THIS IS 100 mm

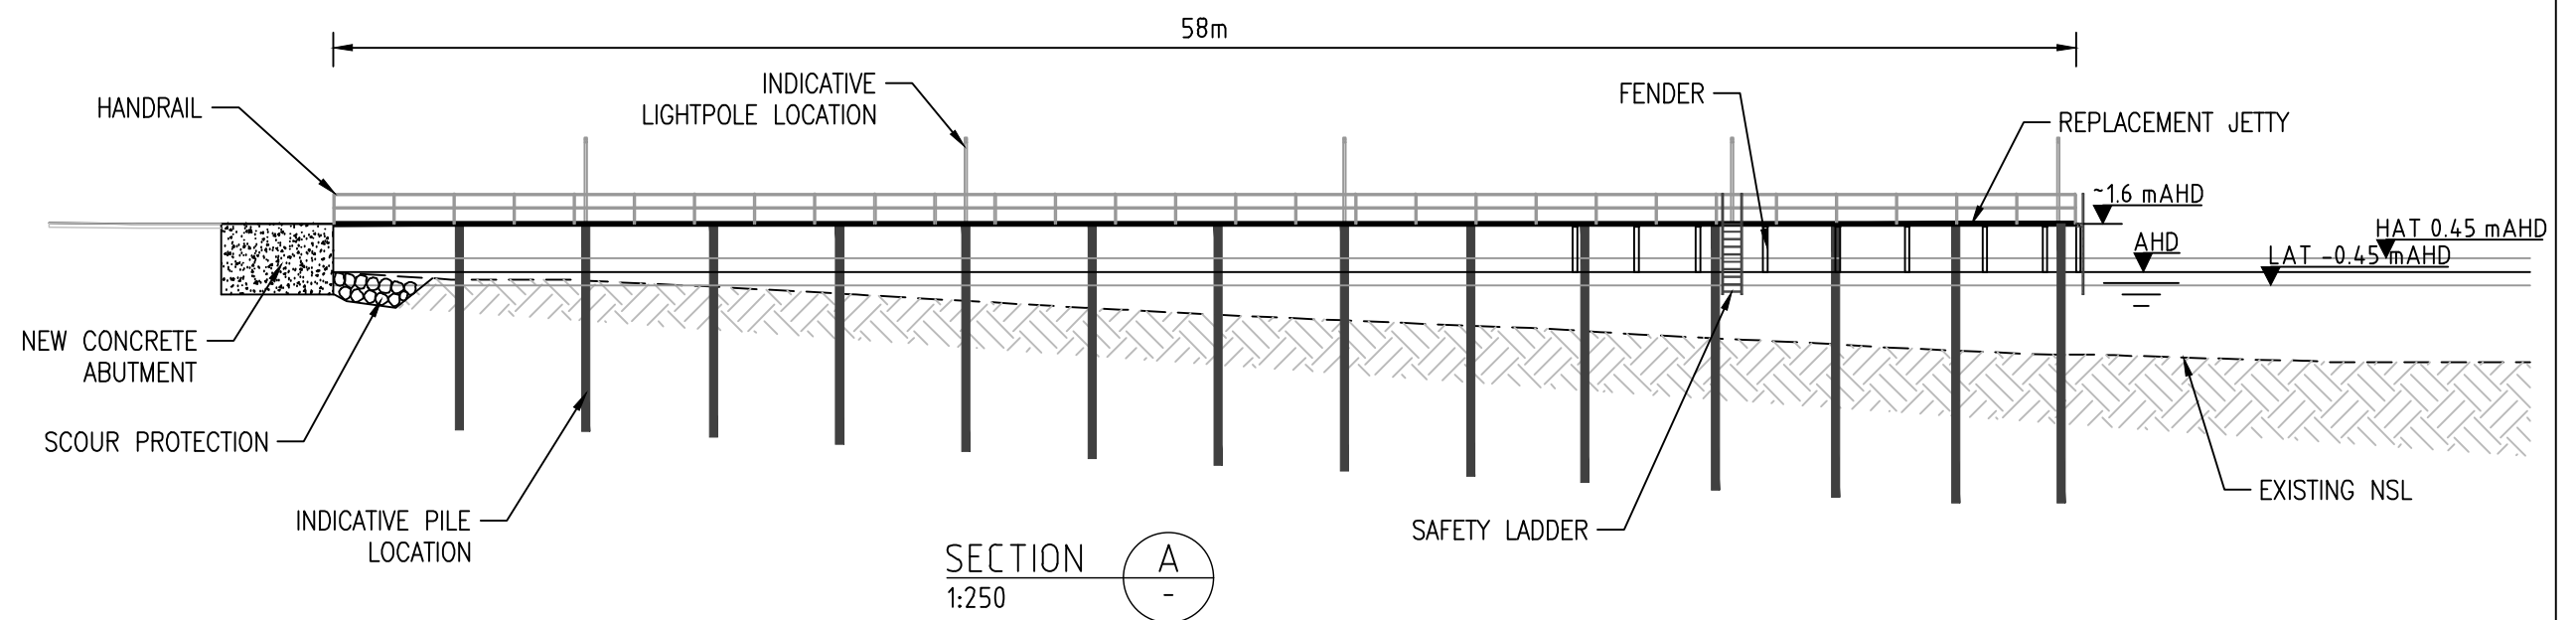

SECTION A  
1:250

m p rogers & associates pl  
coastal and port engineers

Suite 1, 128 Main Street  
Osborne Park 6017  
Western Australia  
t: +61 8 9254 6600  
admin@coastsandports.com.au

DRAWN R BORJA  
CHECKED J CHEN

OPTION 1 - FULL REPLACEMENT JETTY  
MT HENRY JETTY REPLACEMENT

SCALE  
AT A3 AS SHOWN

OCTOBER 2021  
SK1881-01B