


Riseley Centre Structure Plan Map (Plan 1)

Riseley Street Centre, Applecross

Riseley Street Centre, Applecross

Project Manager: AH Date: 1 April 2014
Drawn: TW Scale: NTS @ A3
Checked: AH Drawing No. 713-180 CP01A

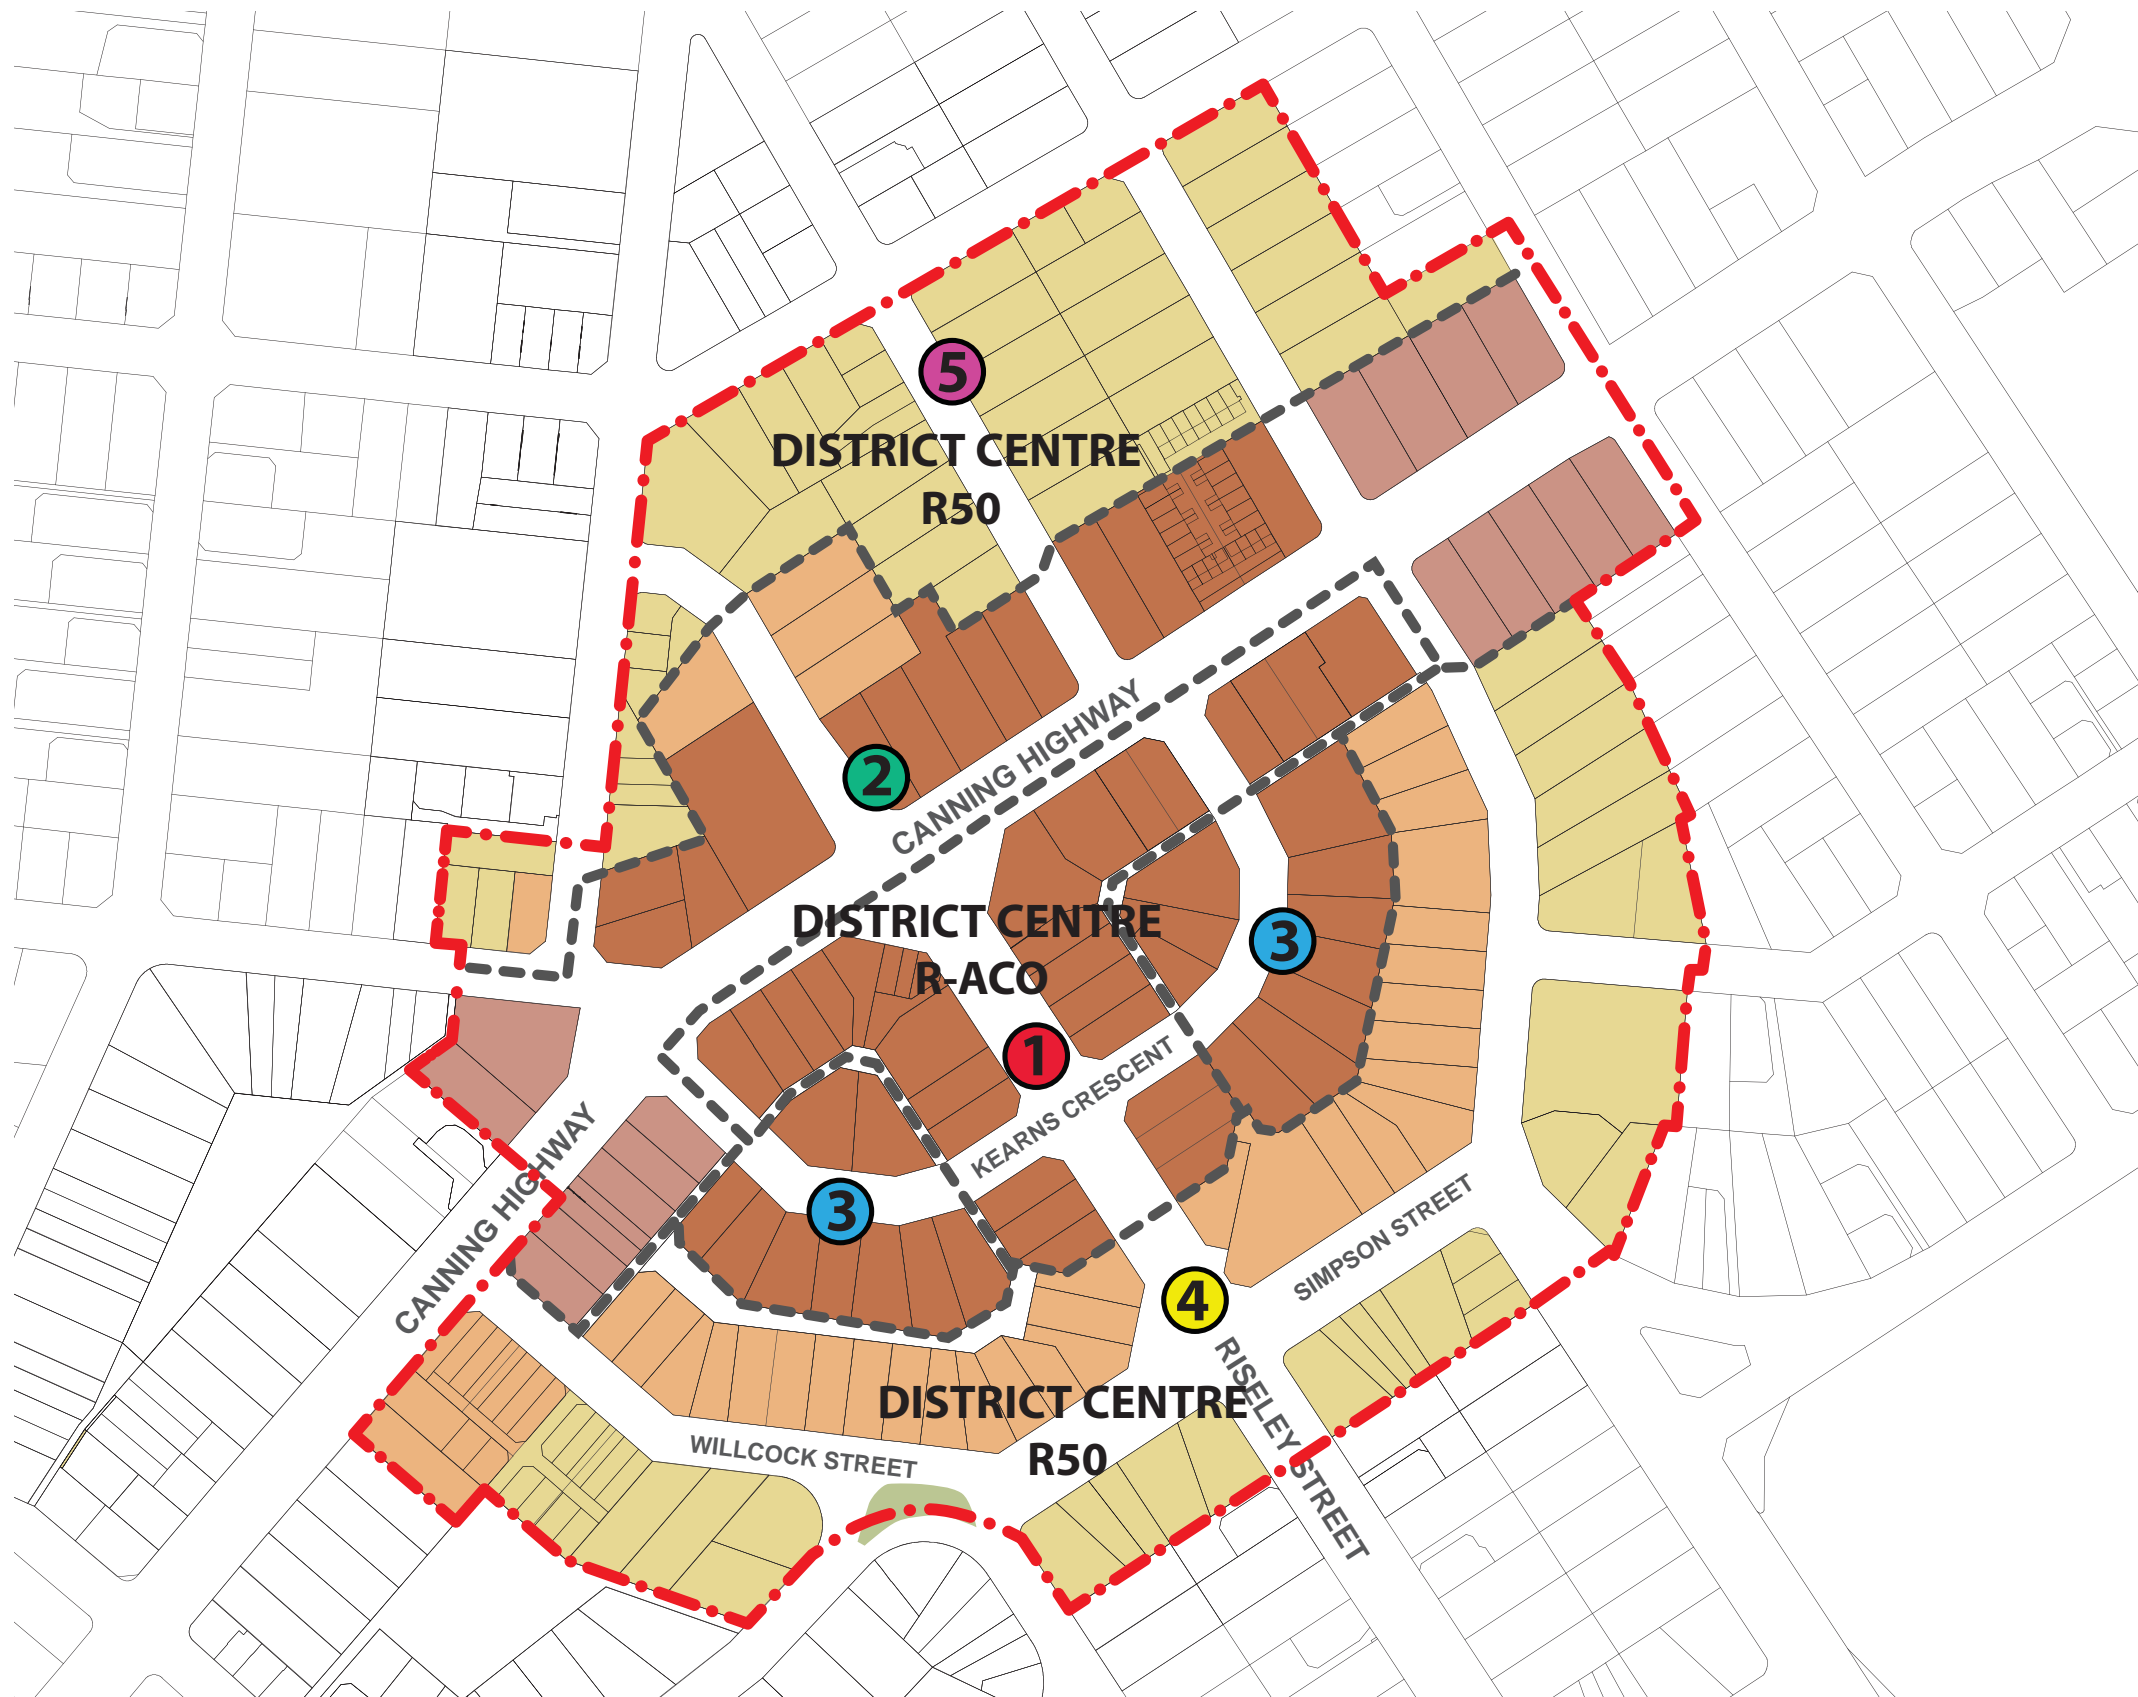

KEY

Structure Plan Boundary

Maximum Building Heights

- 3 storey maximum
- 4 storey maximum
- 5 storey maximum
- 6 storey maximum

Precincts

- Precinct 1: Riseley Core
- Precinct 2: Canning Corridor
- Precinct 3: The Crescent
- Precinct 4: Transitional Frame
- Precinct 5: Residential Frame

Zoning and Residential Coding

- Precincts 1, 2 & 3: District Centre R-ACO
- Precincts 4 & 5: District Centre R50