


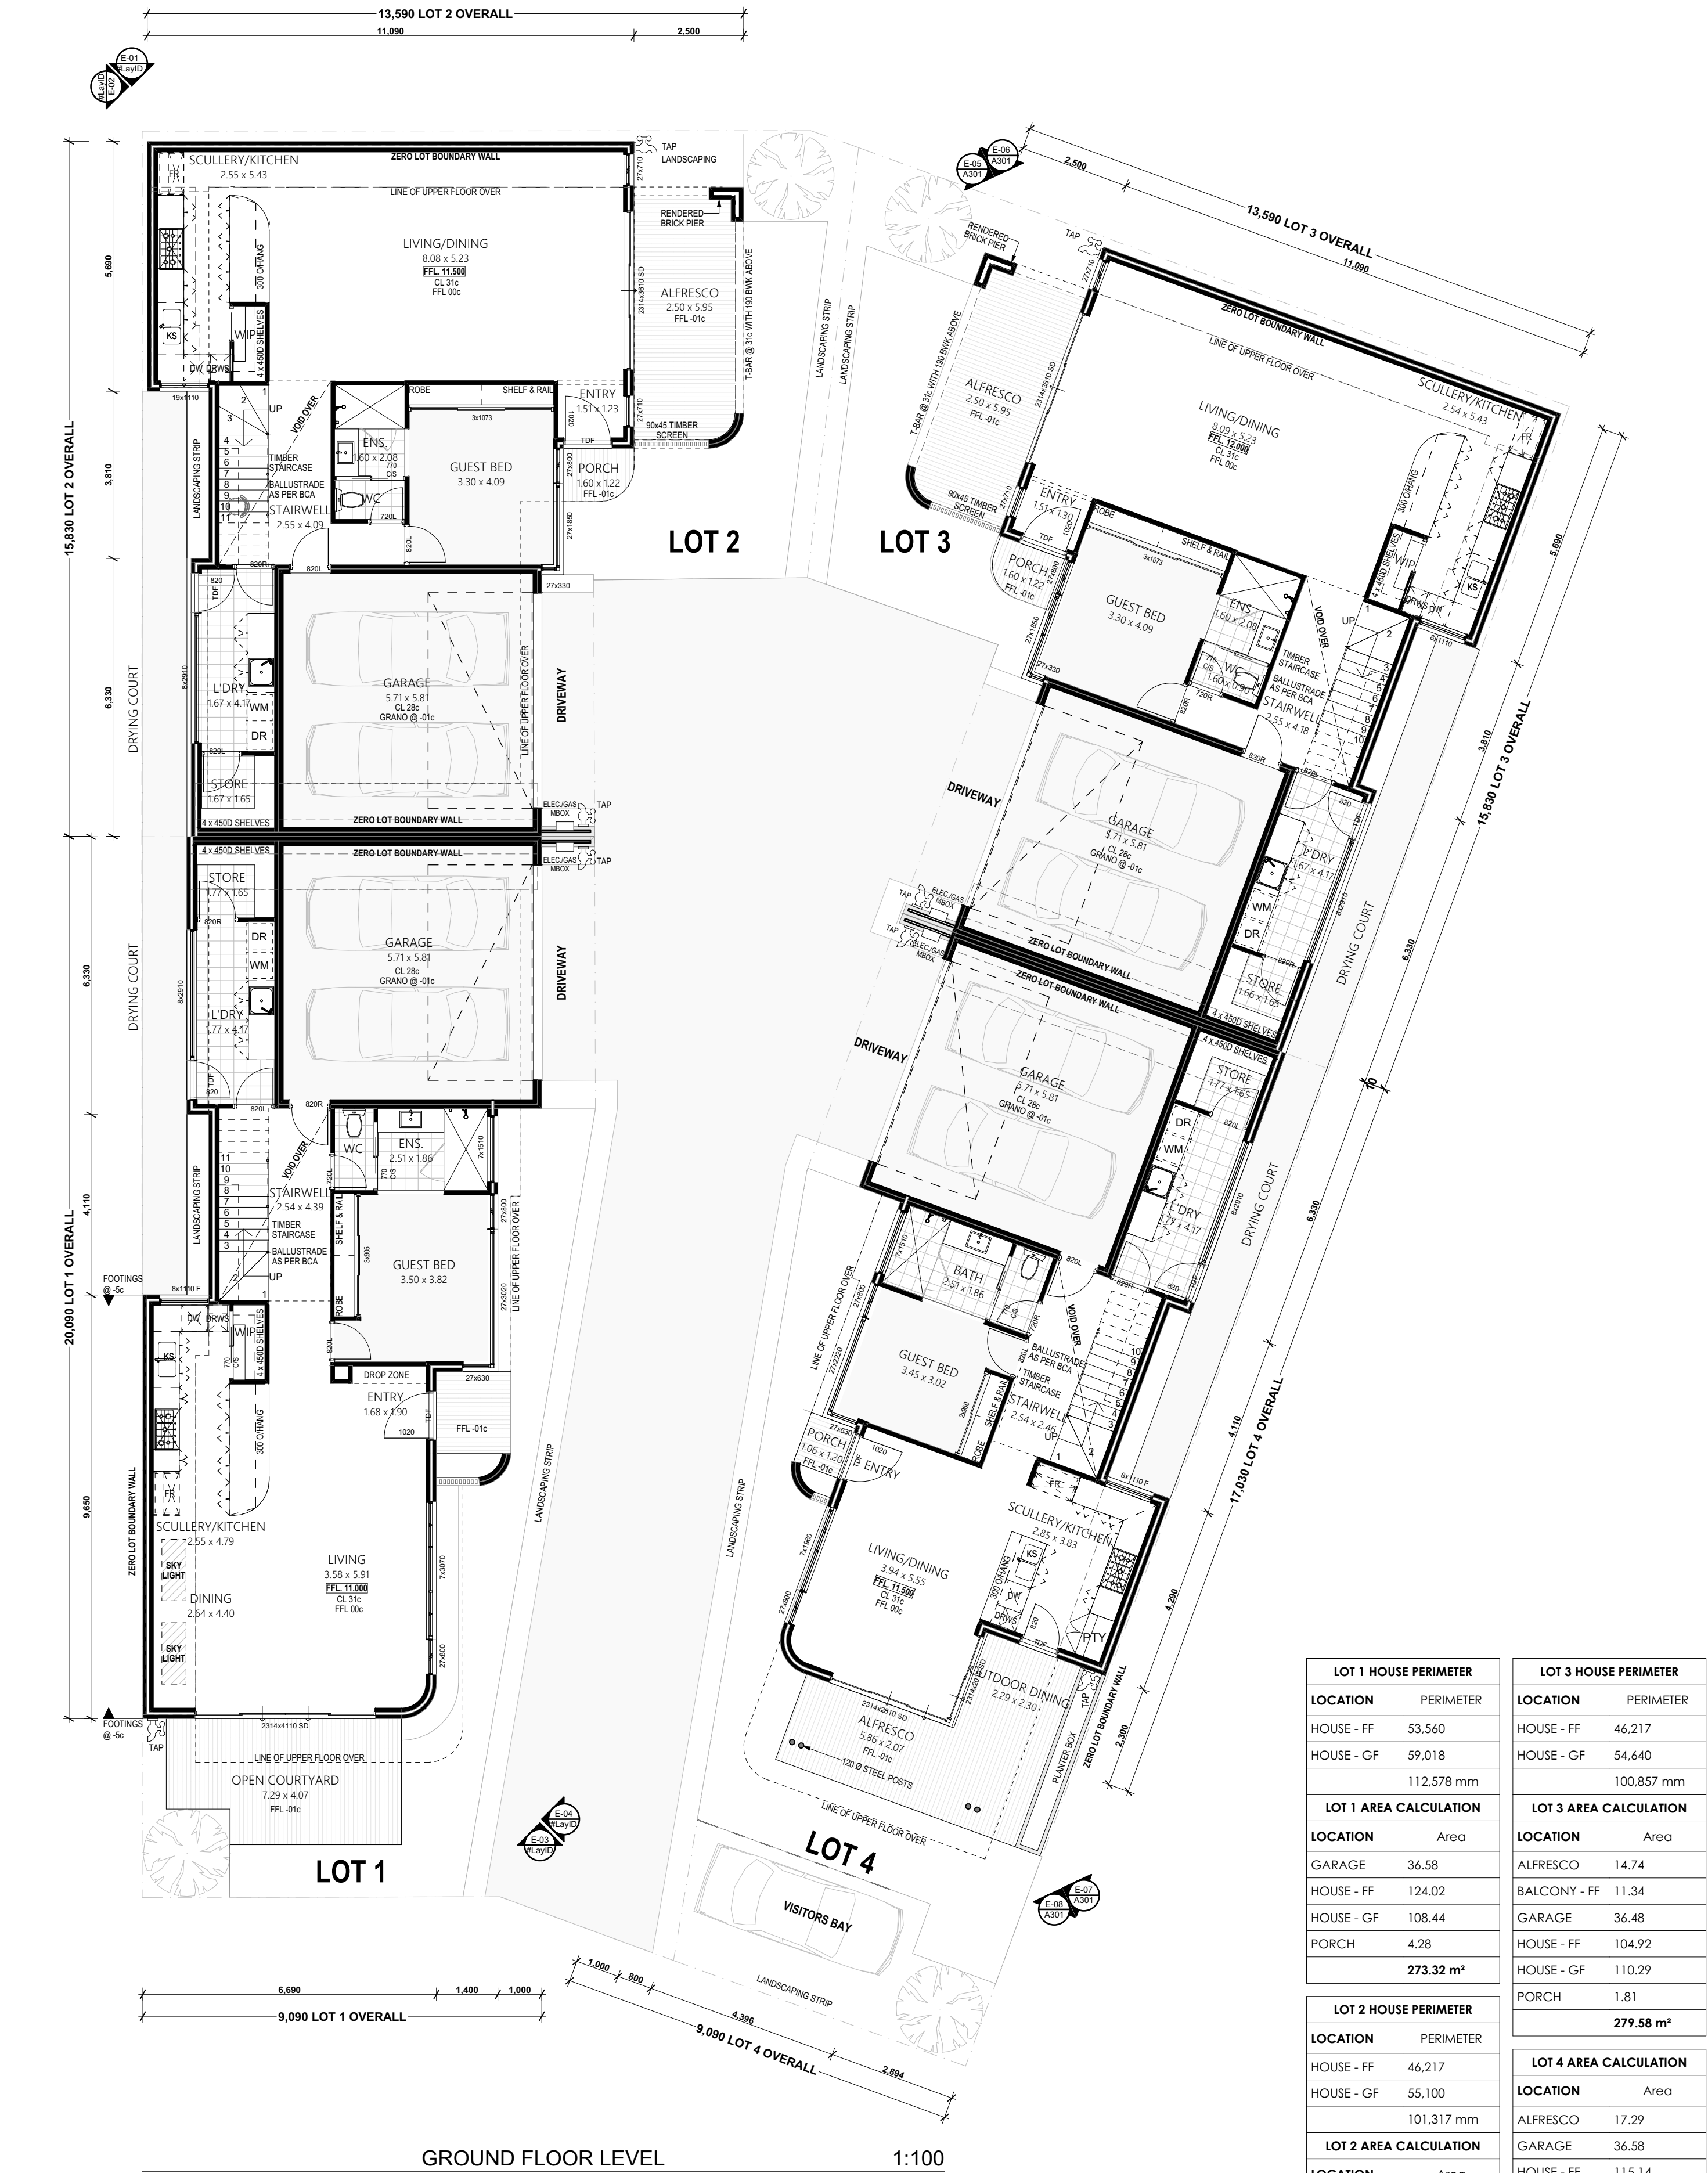

GROUND FLOOR LEVEL

1:100

| RevID | CHID | NOTE              | DATE       |
|-------|------|-------------------|------------|
| A     | N/A  | PRELIM. DA ISSUED | 10.02.2022 |
| B     | N/A  | ISSUED FOR DA     | 22.07.2022 |
|       |      |                   |            |
|       |      |                   |            |
| LOT 1 HOUSE PERIMETER |            |
|-----------------------|------------|
| LOCATION              | PERIMETER  |
| HOUSE - FF            | 53,560     |
| HOUSE - GF            | 59,018     |
|                       | 112,578 mm |

| LOT 2 HOUSE PERIMETER |            |
|-----------------------|------------|
| LOCATION              | PERIMETER  |
| HOUSE - FF            | 46,217     |
| HOUSE - GF            | 55,100     |
|                       | 101,317 mm |

| LOT 2 AREA CALCULATION |           |
|------------------------|-----------|
| LOCATION               | Area      |
| ALFRESCO               | 14.74     |
| BALCONY - FF           | 11.34     |
| GARAGE                 | 36.60     |
| GF                     | 110.16    |
| HOUSE - FF             | 104.92    |
| PORCH                  | 1.82      |
|                        | 279.58 m² |

| LOT 3 HOUSE PERIMETER |            |
|-----------------------|------------|
| LOCATION              | PERIMETER  |
| HOUSE - FF            | 46,217     |
| HOUSE - GF            | 54,640     |
|                       | 100,857 mm |

| LOT 3 AREA CALCULATION |           |
|------------------------|-----------|
| LOCATION               | Area      |
| ALFRESCO               | 14.74     |
| BALCONY - FF           | 11.34     |
| GARAGE                 | 36.48     |
| HOUSE - FF             | 104.92    |
| HOUSE - GF             | 110.29    |
| PORCH                  | 1.81      |
|                        | 279.58 m² |

| LOT 4 AREA CALCULATION |        |
|------------------------|--------|
| LOCATION               | Area   |
| ALFRESCO               | 17.29  |
| GARAGE                 | 36.58  |
| HOUSE - FF             | 115.14 |
| HOUSE - GF             | 83.57  |
| PORCH                  | 1.93   |

| LOT 4 HOUSE PERIMETER |            |
|-----------------------|------------|
| LOCATION              | PERIMETER  |
| HOUSE - FF            | 50,571     |
| HOUSE - GF            | 52,922     |
|                       | 103,493 mm |





FIRST FLOOR LEVEL

1:100

| RevID | CHID | NOTE              | DATE       |
|-------|------|-------------------|------------|
| A     | N/A  | PRELIM. DA ISSUED | 10.02.2022 |
| B     | N/A  | ISSUED FOR DA     | 22.07.2022 |
|       |      |                   |            |
|       |      |                   |            |
| LOT 1 HOUSE PERIMETER  |            |
|------------------------|------------|
| LOCATION               | PERIMETER  |
| HOUSE - FF             | 53,560     |
| HOUSE - GF             | 59,018     |
|                        | 112,578 mm |
| LOT 1 AREA CALCULATION |            |
| LOCATION               | Area       |
| GARAGE                 | 36.58      |
| HOUSE - FF             | 124.02     |
| HOUSE - GF             | 108.44     |
| PORCH                  | 4.28       |
|                        | 273.32 m²  |

| LOT 2 HOUSE PERIMETER  |            |
|------------------------|------------|
| LOCATION               | PERIMETER  |
| HOUSE - FF             | 46,217     |
| HOUSE - GF             | 55,100     |
|                        | 101,317 mm |
| LOT 2 AREA CALCULATION |            |
| LOCATION               | Area       |
| ALFRESCO               | 14.74      |
| BALCONY - FF           | 11.34      |
| GARAGE                 | 36.60      |
| GF                     | 110.16     |
| HOUSE - FF             | 104.92     |
| PORCH                  | 1.82       |
|                        | 279.58 m²  |

| LOT 3 HOUSE PERIMETER  |            |
|------------------------|------------|
| LOCATION               | PERIMETER  |
| HOUSE - FF             | 46,217     |
| HOUSE - GF             | 54,640     |
|                        | 100,857 mm |
| LOT 3 AREA CALCULATION |            |
| LOCATION               | Area       |
| ALFRESCO               | 14.74      |
| BALCONY - FF           | 11.34      |
| GARAGE                 | 36.48      |
| HOUSE - FF             | 104.92     |
| HOUSE - GF             | 110.29     |
| PORCH                  | 1.81       |
|                        | 279.58 m²  |

| LOT 4 AREA CALCULATION |            |
|------------------------|------------|
| LOCATION               | Area       |
| ALFRESCO               | 17.29      |
| GARAGE                 | 36.58      |
| HOUSE - FF             | 115.14     |
| HOUSE - GF             | 83.57      |
| PORCH                  | 1.93       |
| LOT 4 HOUSE PERIMETER  |            |
| LOCATION               | PERIMETER  |
| HOUSE - FF             | 50,571     |
| HOUSE - GF             | 52,922     |
|                        | 103,493 mm |

