


LEGEND			
	PROPOSED RED ASPHALT		PROPOSED DRAINAGE LINE
	PROPOSED BLACK ASPHALT		PROPOSED SEMI-MOUNTABLE KERB
	PROPOSED CONCRETE PATH & CROSSOVER		PROPOSED BARRIER KERB
	PROPOSED NEW ROAD PAVEMENT		PROPOSED FLUSH KERB
	PROPOSED RED ASPHALT ('STREETPRINT')		PROPOSED MOUNTABLE KERB
	PROPOSED BRICK PAVED PATH		PROPOSED 50mm RETIC. CONDUIT
	PROPOSED LANDSCAPING INC. 'RAIN GARDENS'		PROPOSED TREE
	PROPOSED BLOCK PAVING BUFFER ZONE		PROPOSED 'SAFE ACTIVE STREET' MARKING
	PROPOSED ROCK REVETMENT		PROPOSED COMBINATION SIDE ENTRY PIT
	PROPOSED SIGN		PROPOSED SIDE ENTRY PIT
			PROPOSED GULLY PIT
			PROPOSED MANHOLE

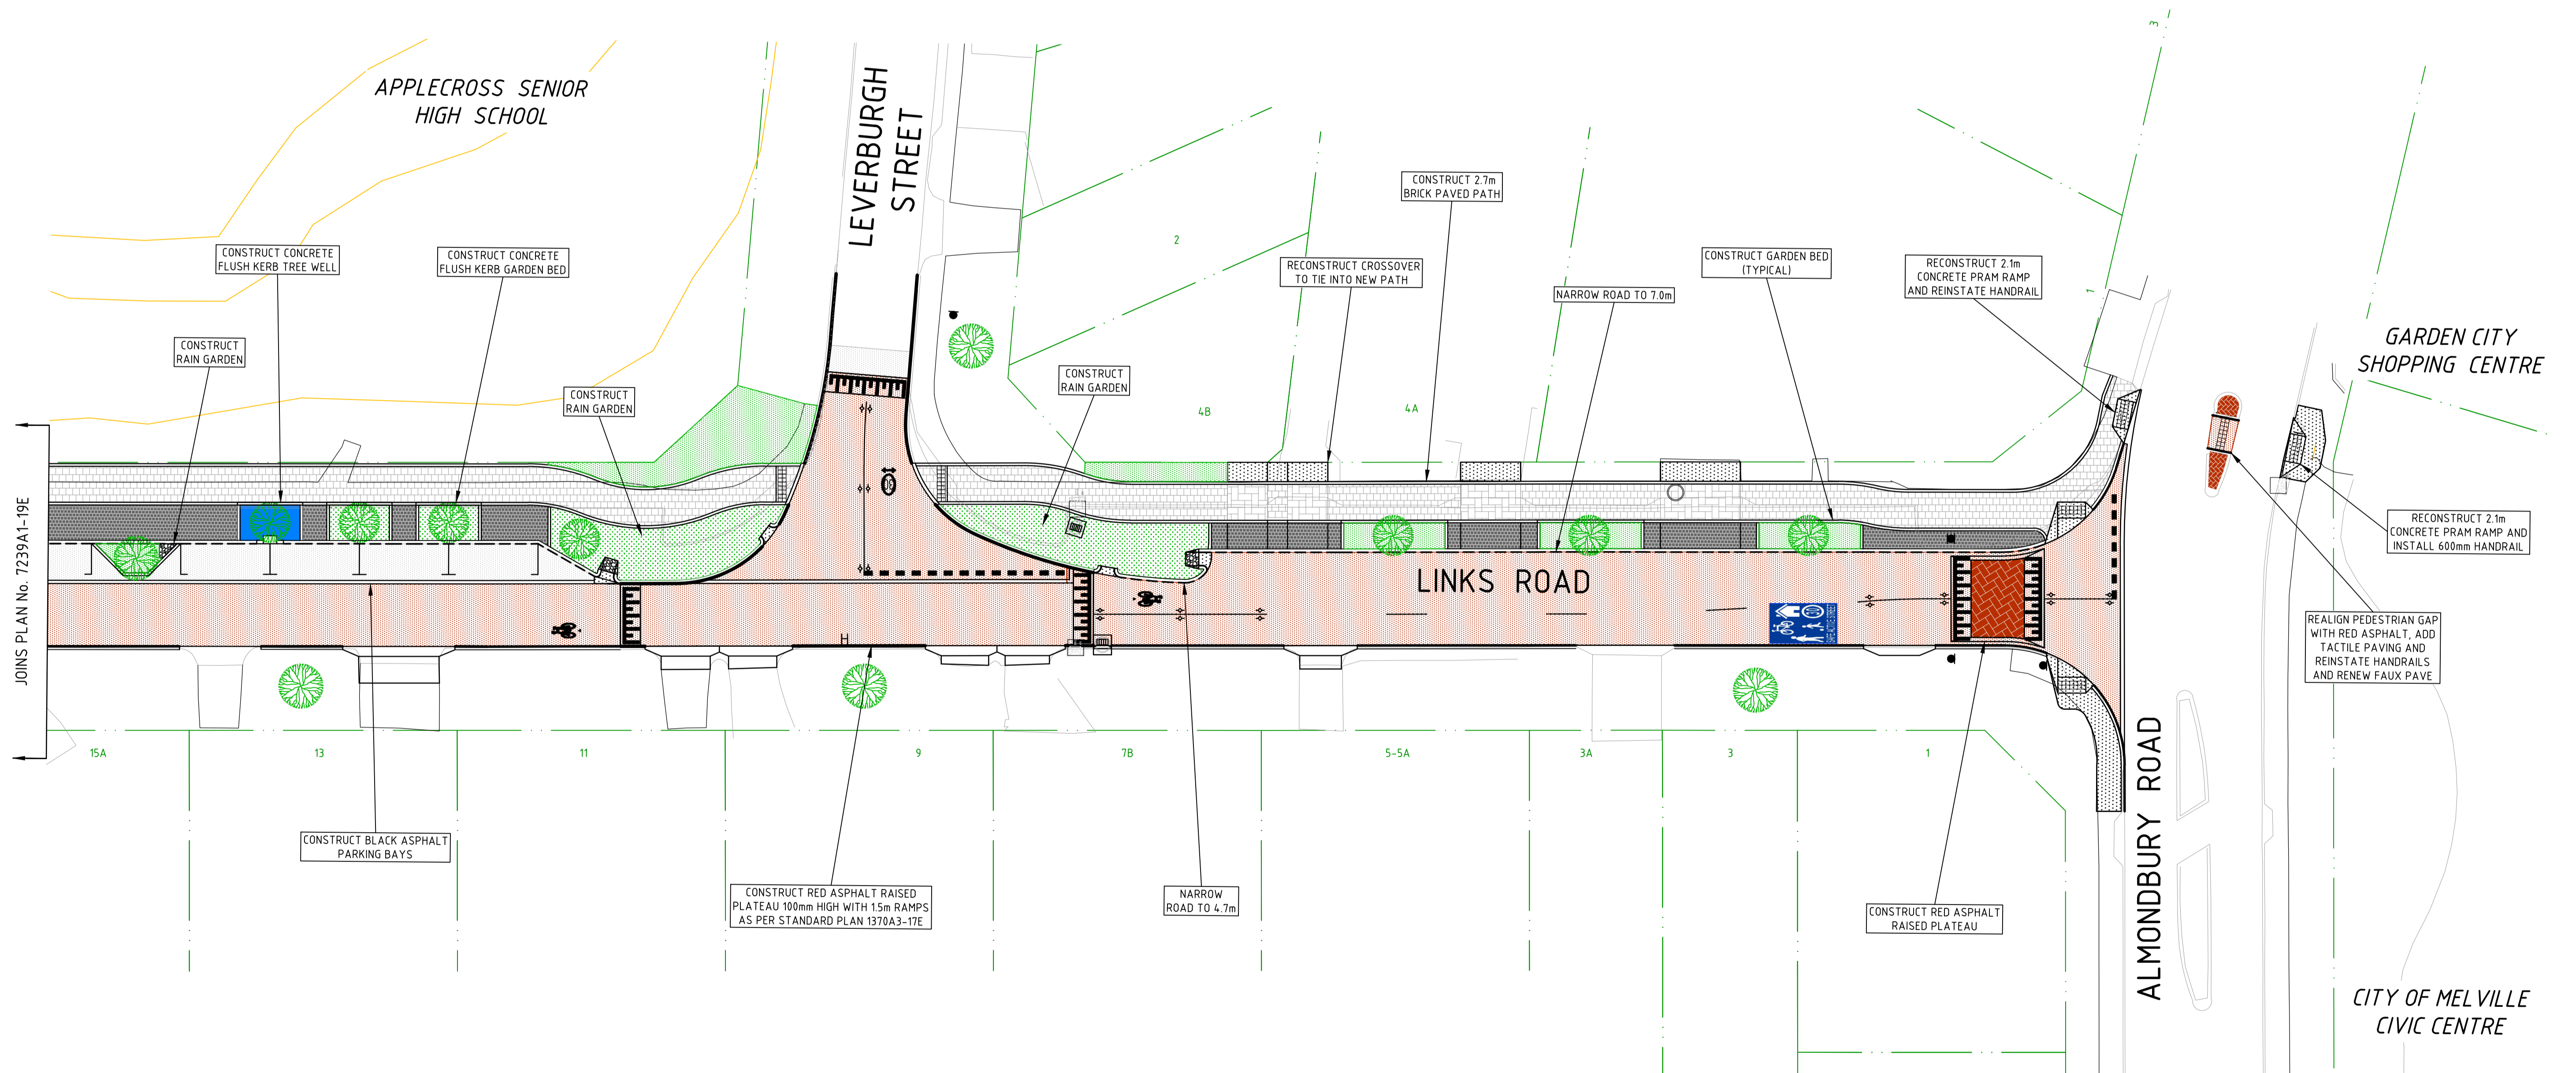

JOINS PLAN No. 7239A1-19E