


LOT 130

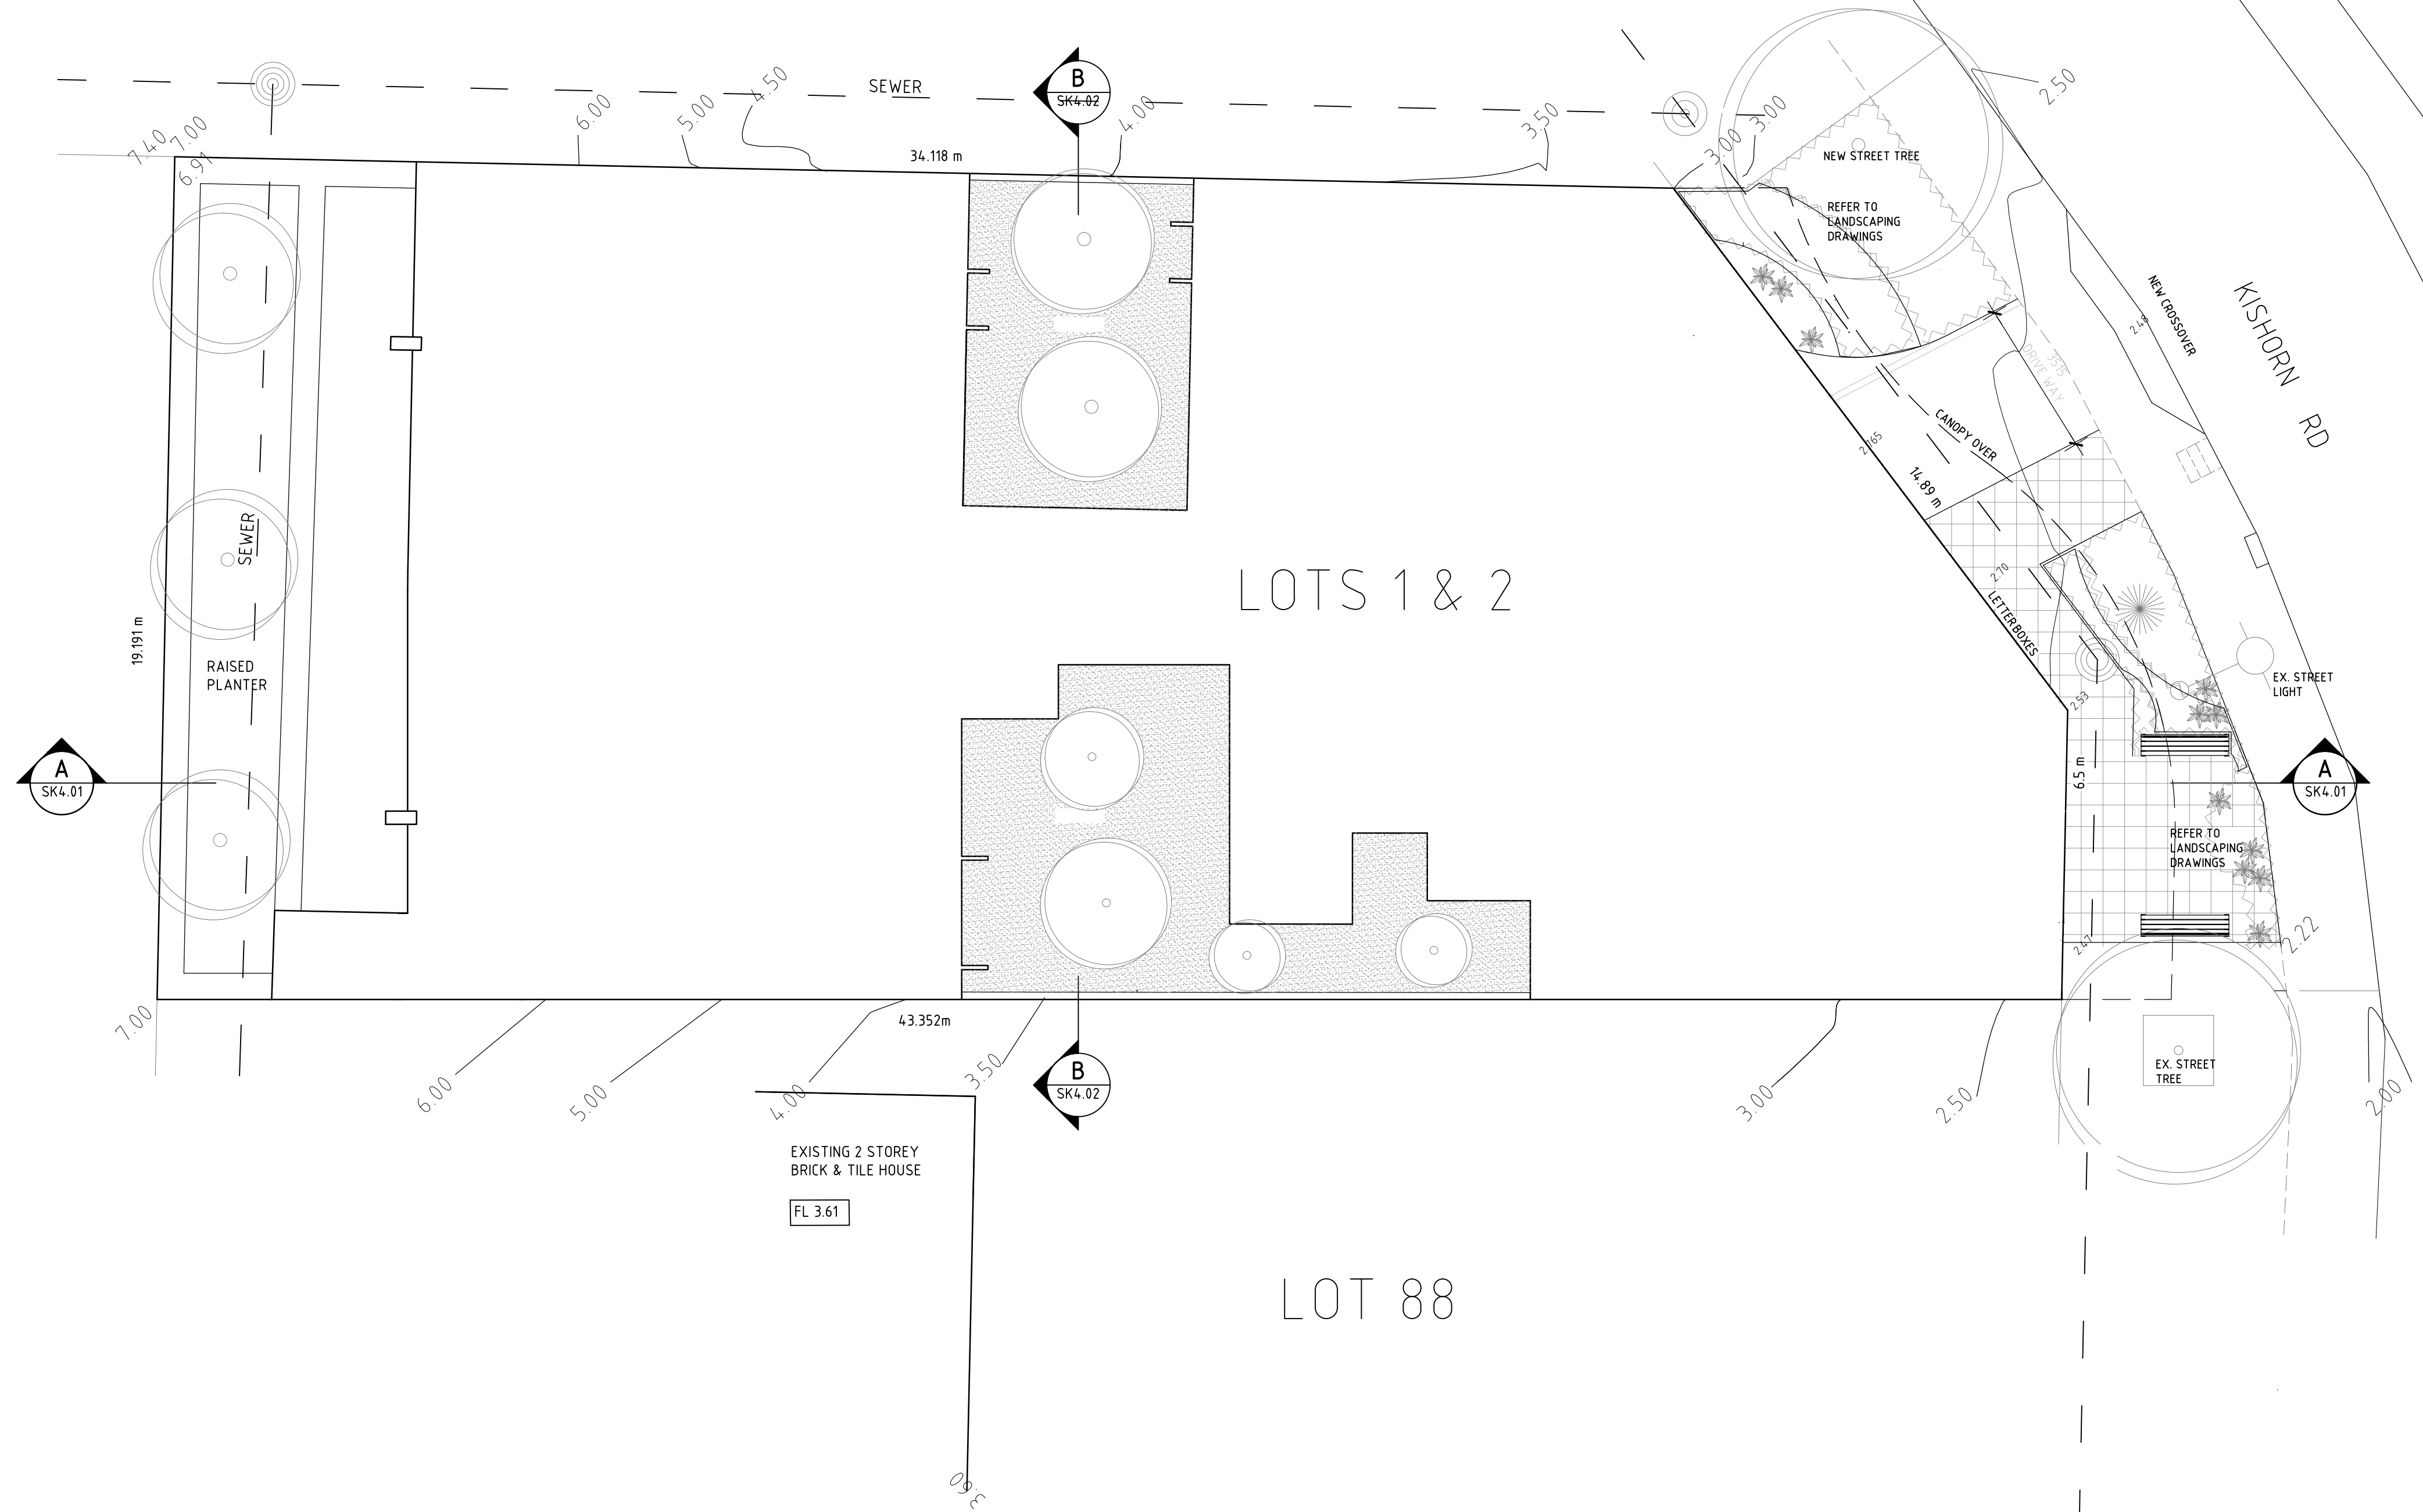


APARTMENTS - 55 KISHORN RD, MT. PLEASANT

SITE PLAN




SK1.1  
1:100 @ A2  
21 June 2024

GARY BATT  
ASSOCIATES  
ARCHITECTS

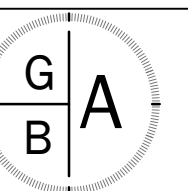



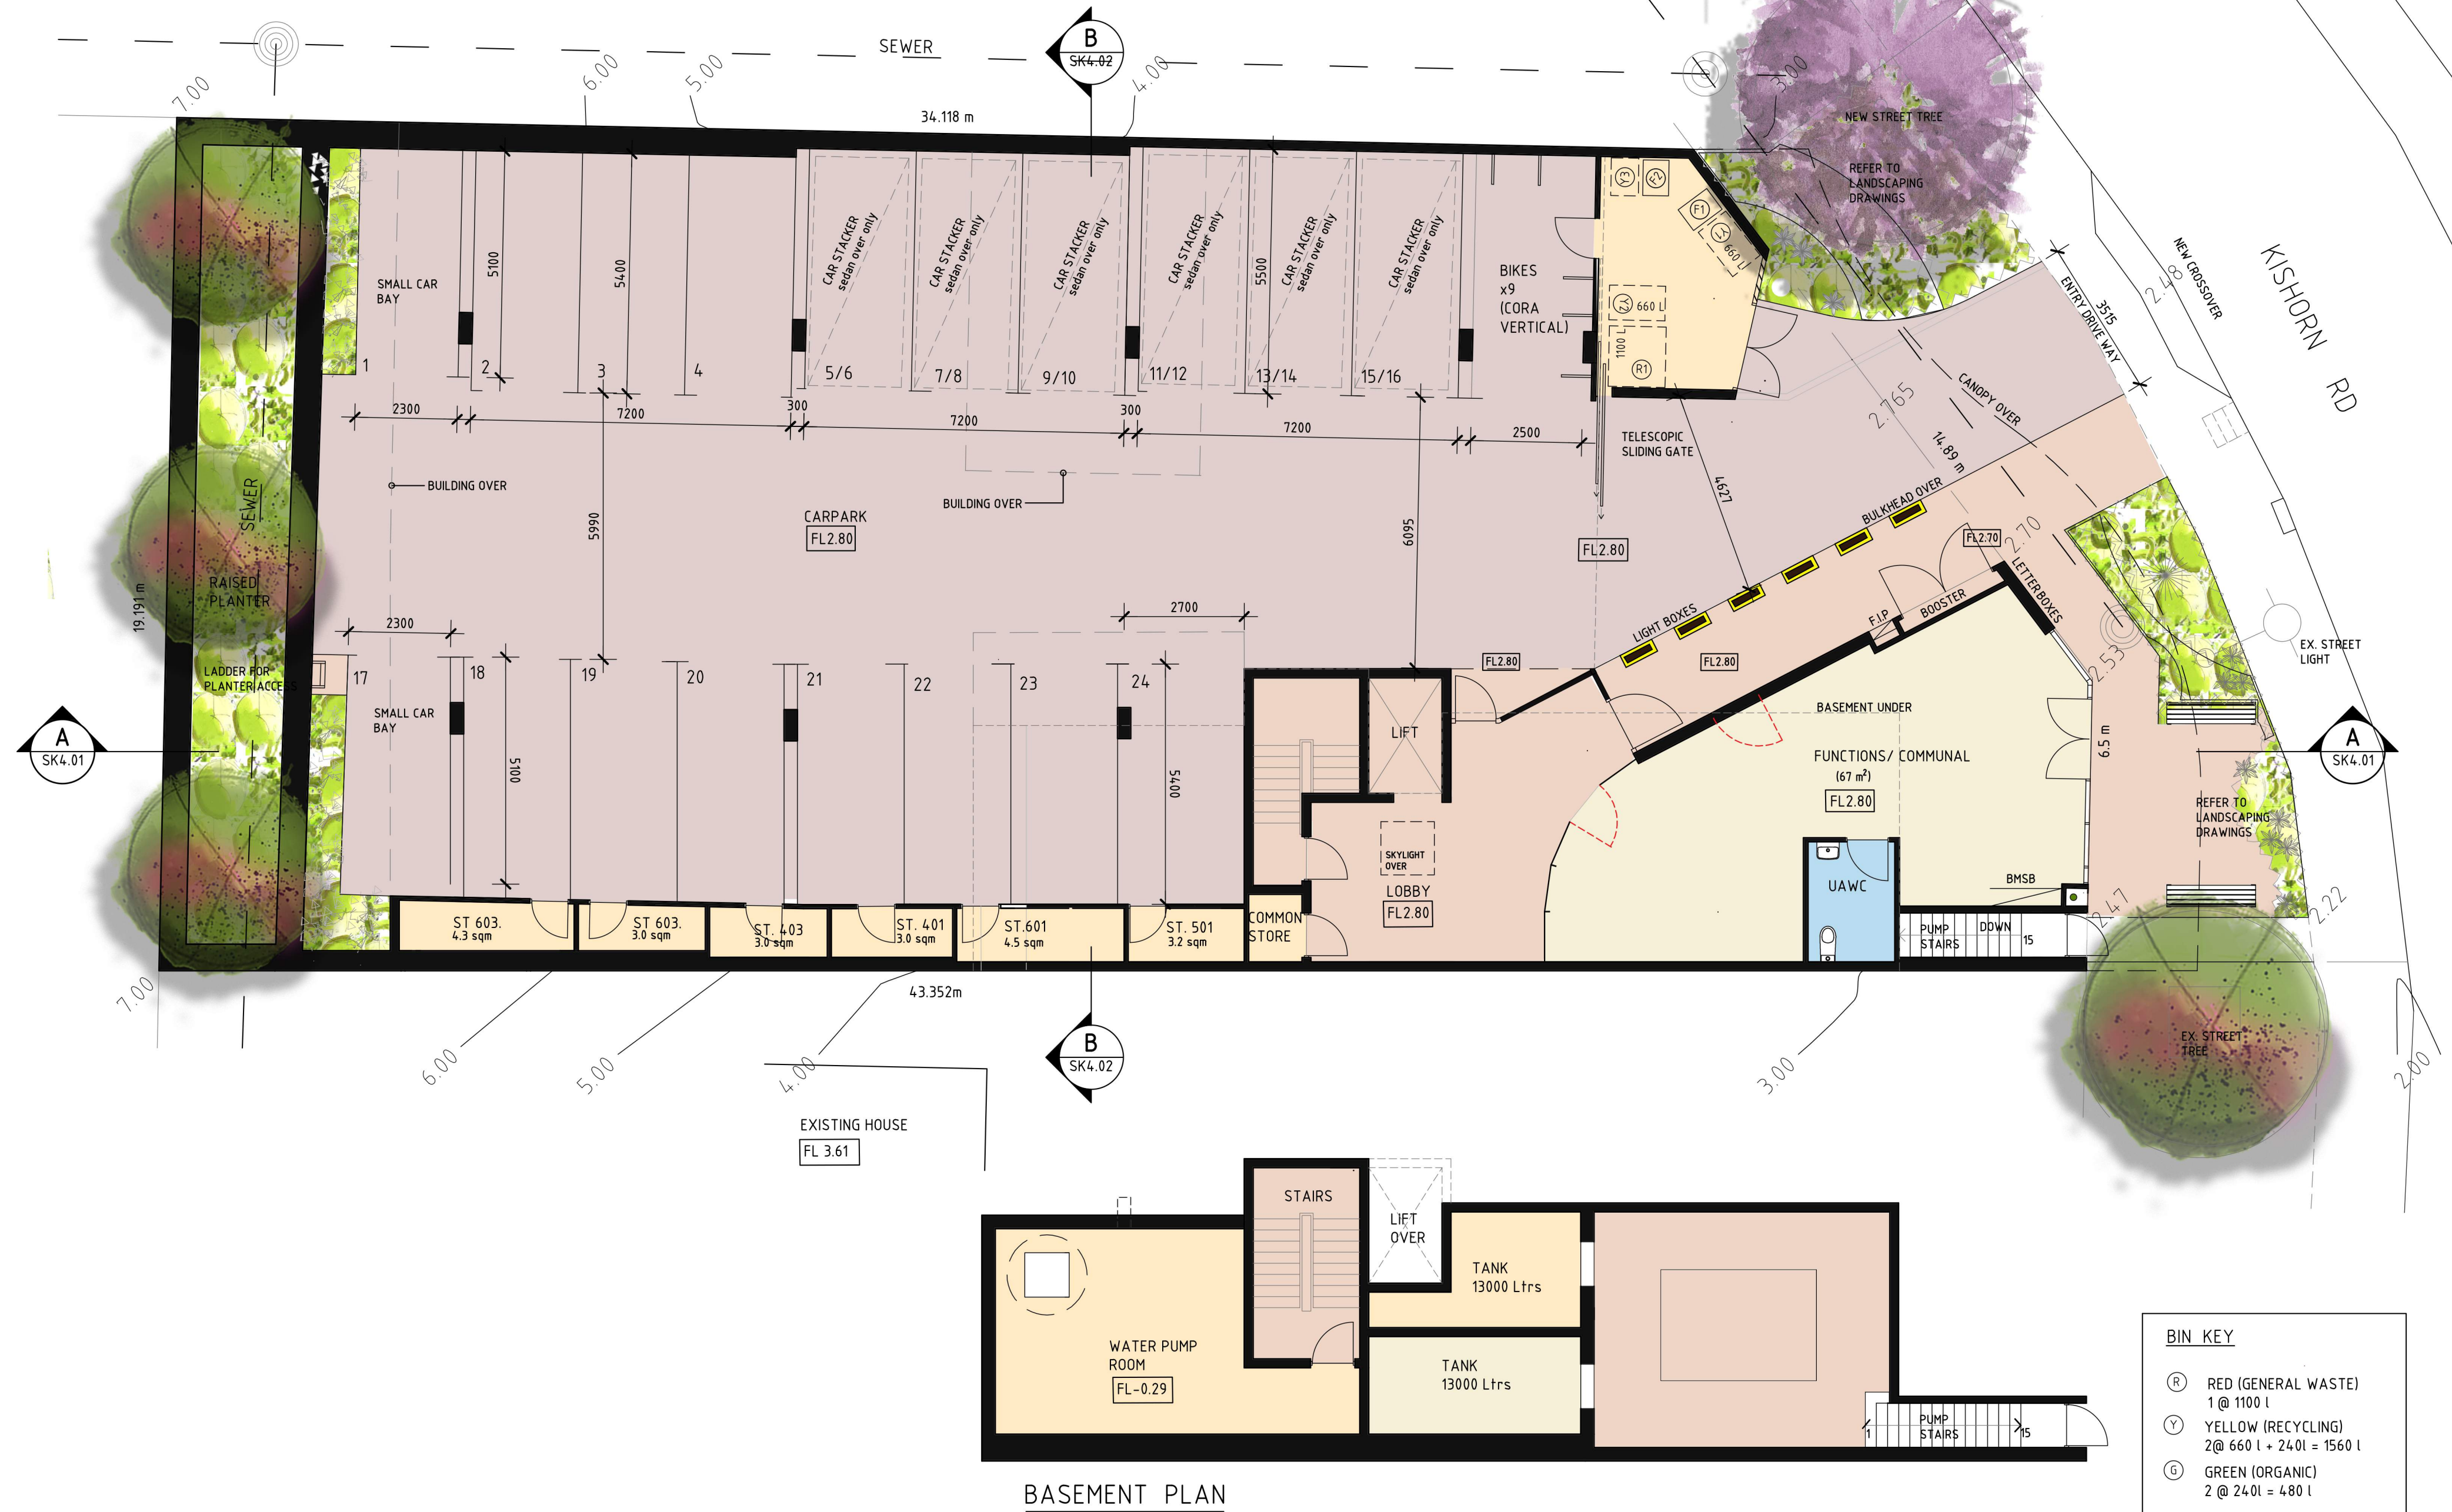


APARTMENTS - 55 KISHORN RD, MT. PLEASANT


SITE & GROUND FLOOR PLAN

**N**  
SK2.00  
1:100 @ A2  
21 June 2024


**GARY BATT  
ASSOCIATES  
ARCHITECTS**

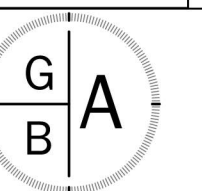




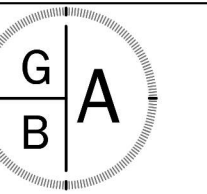




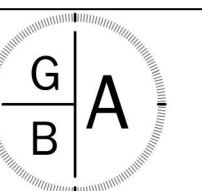



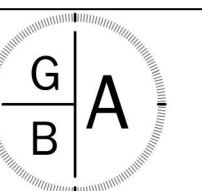





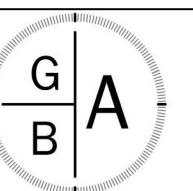











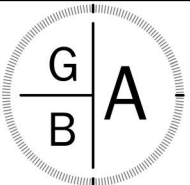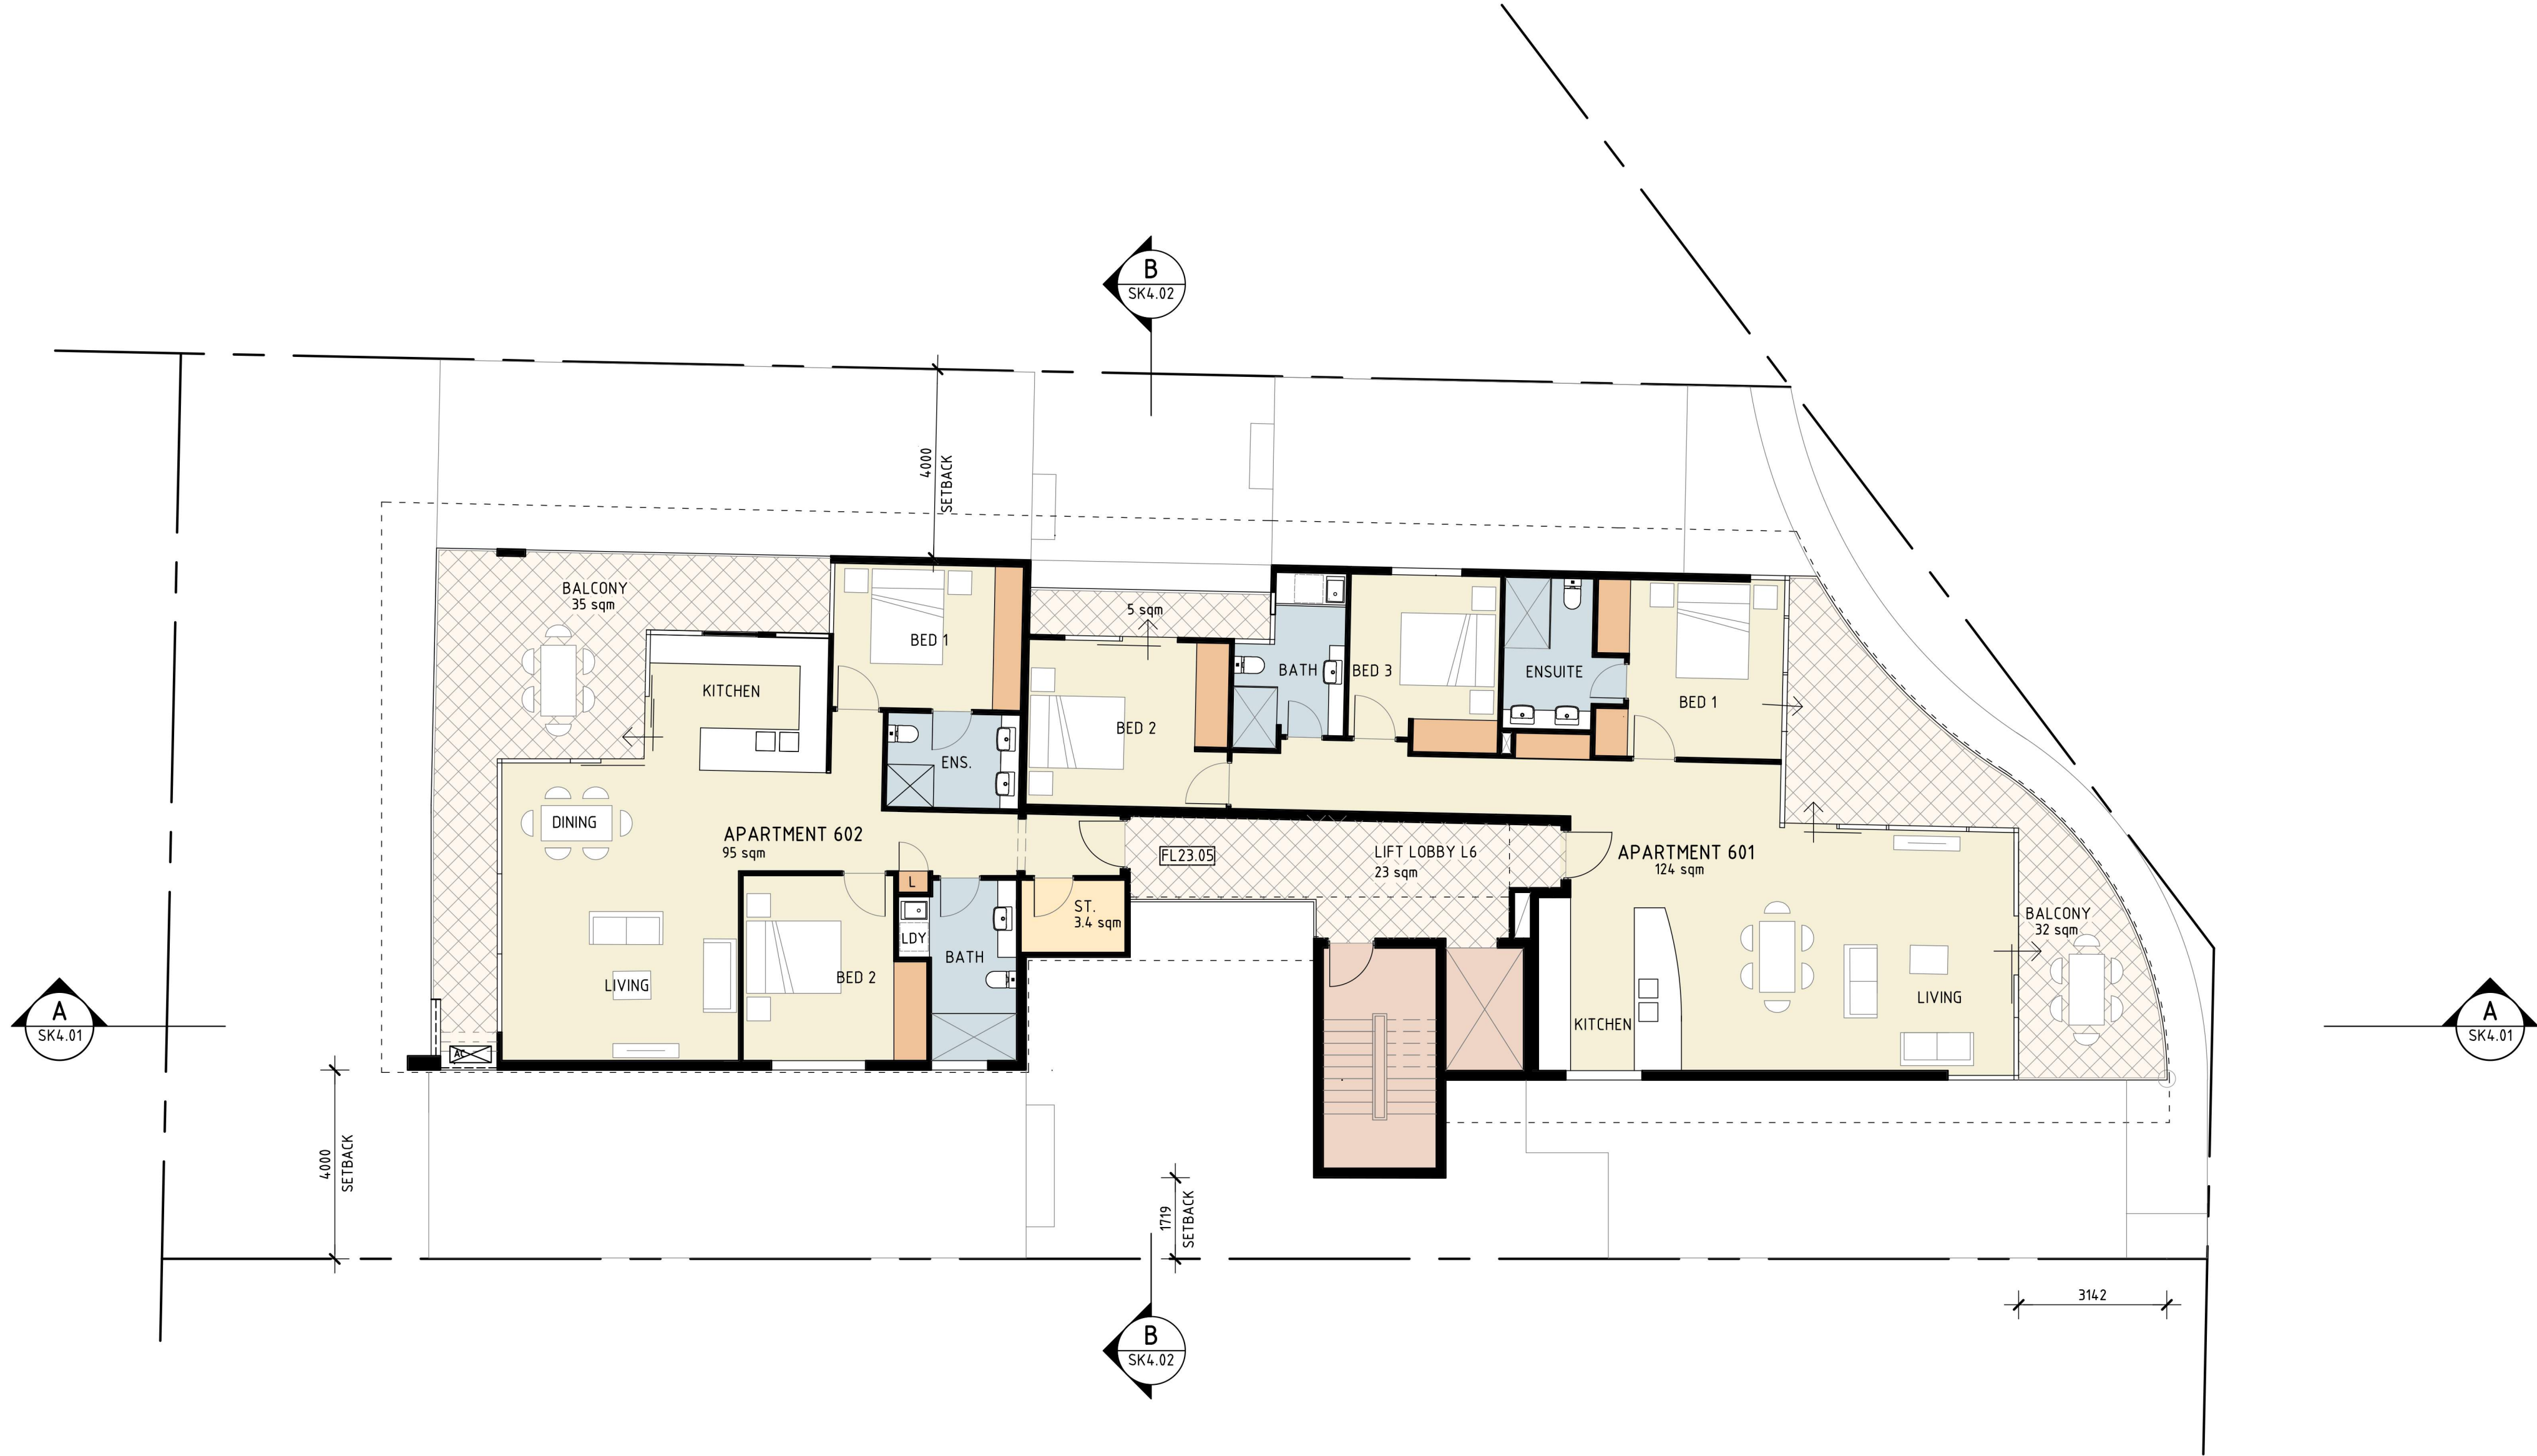



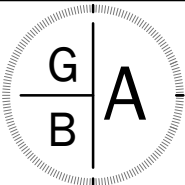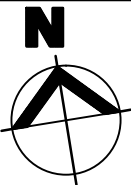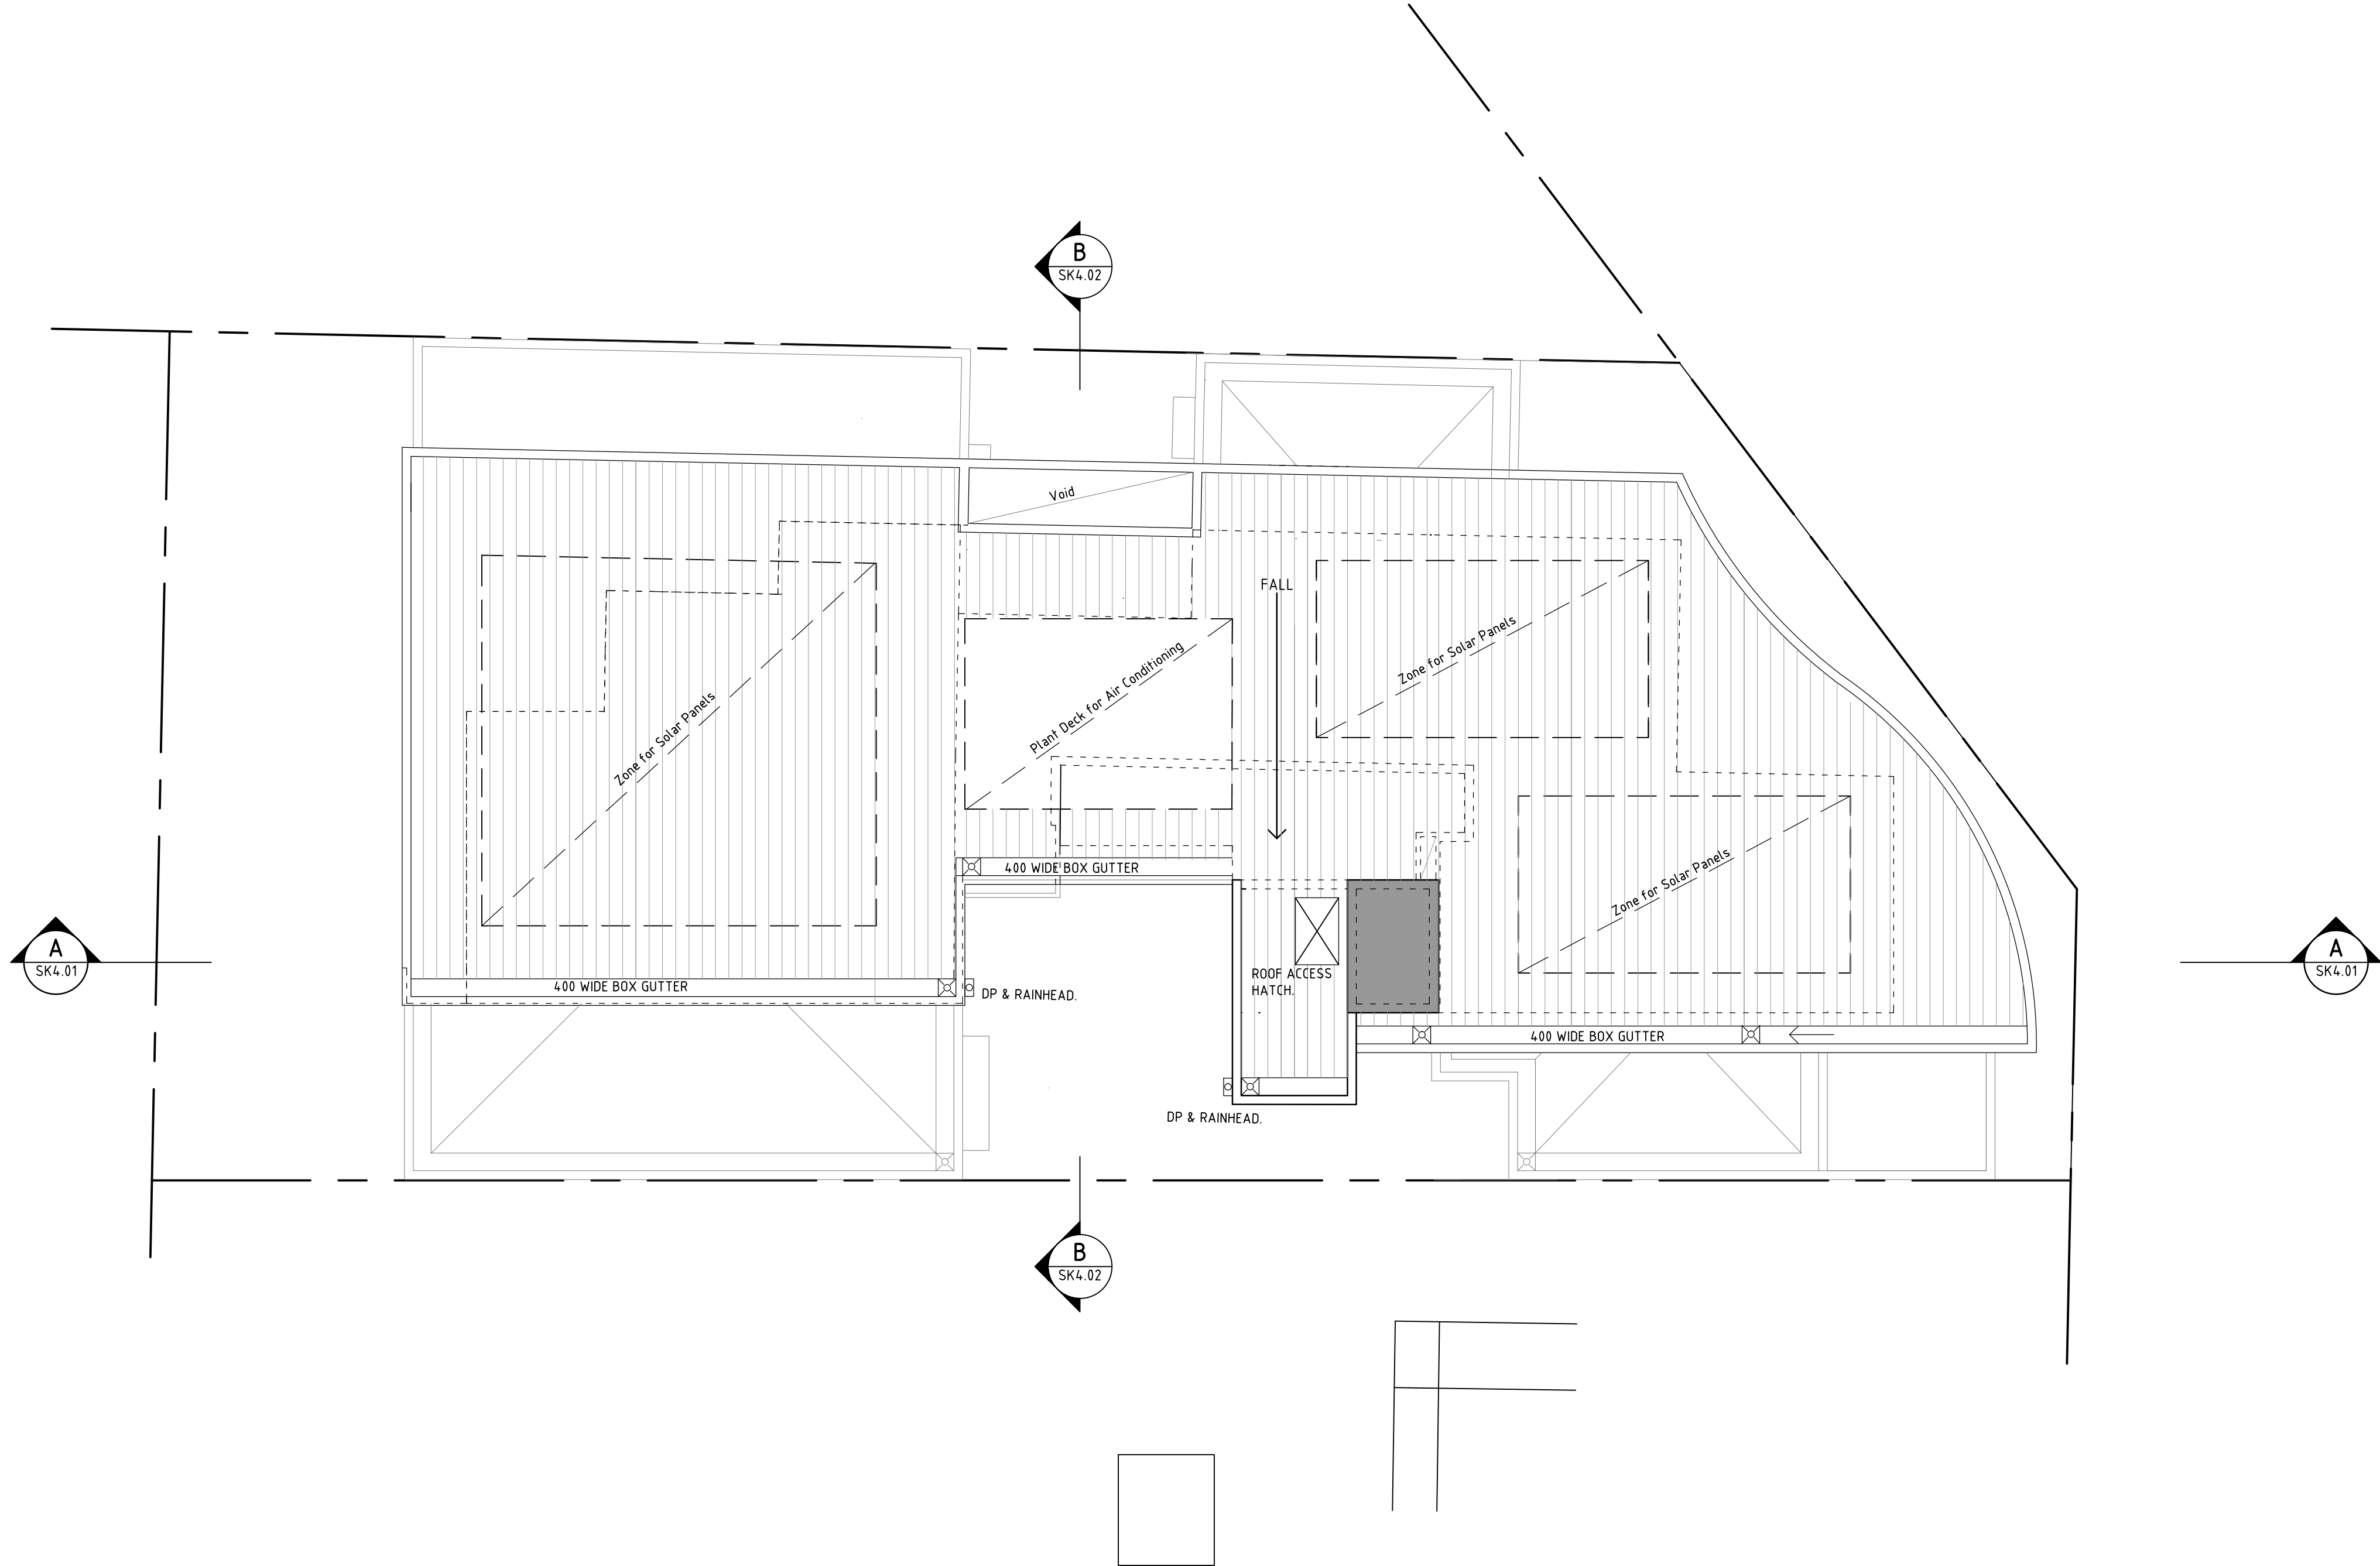




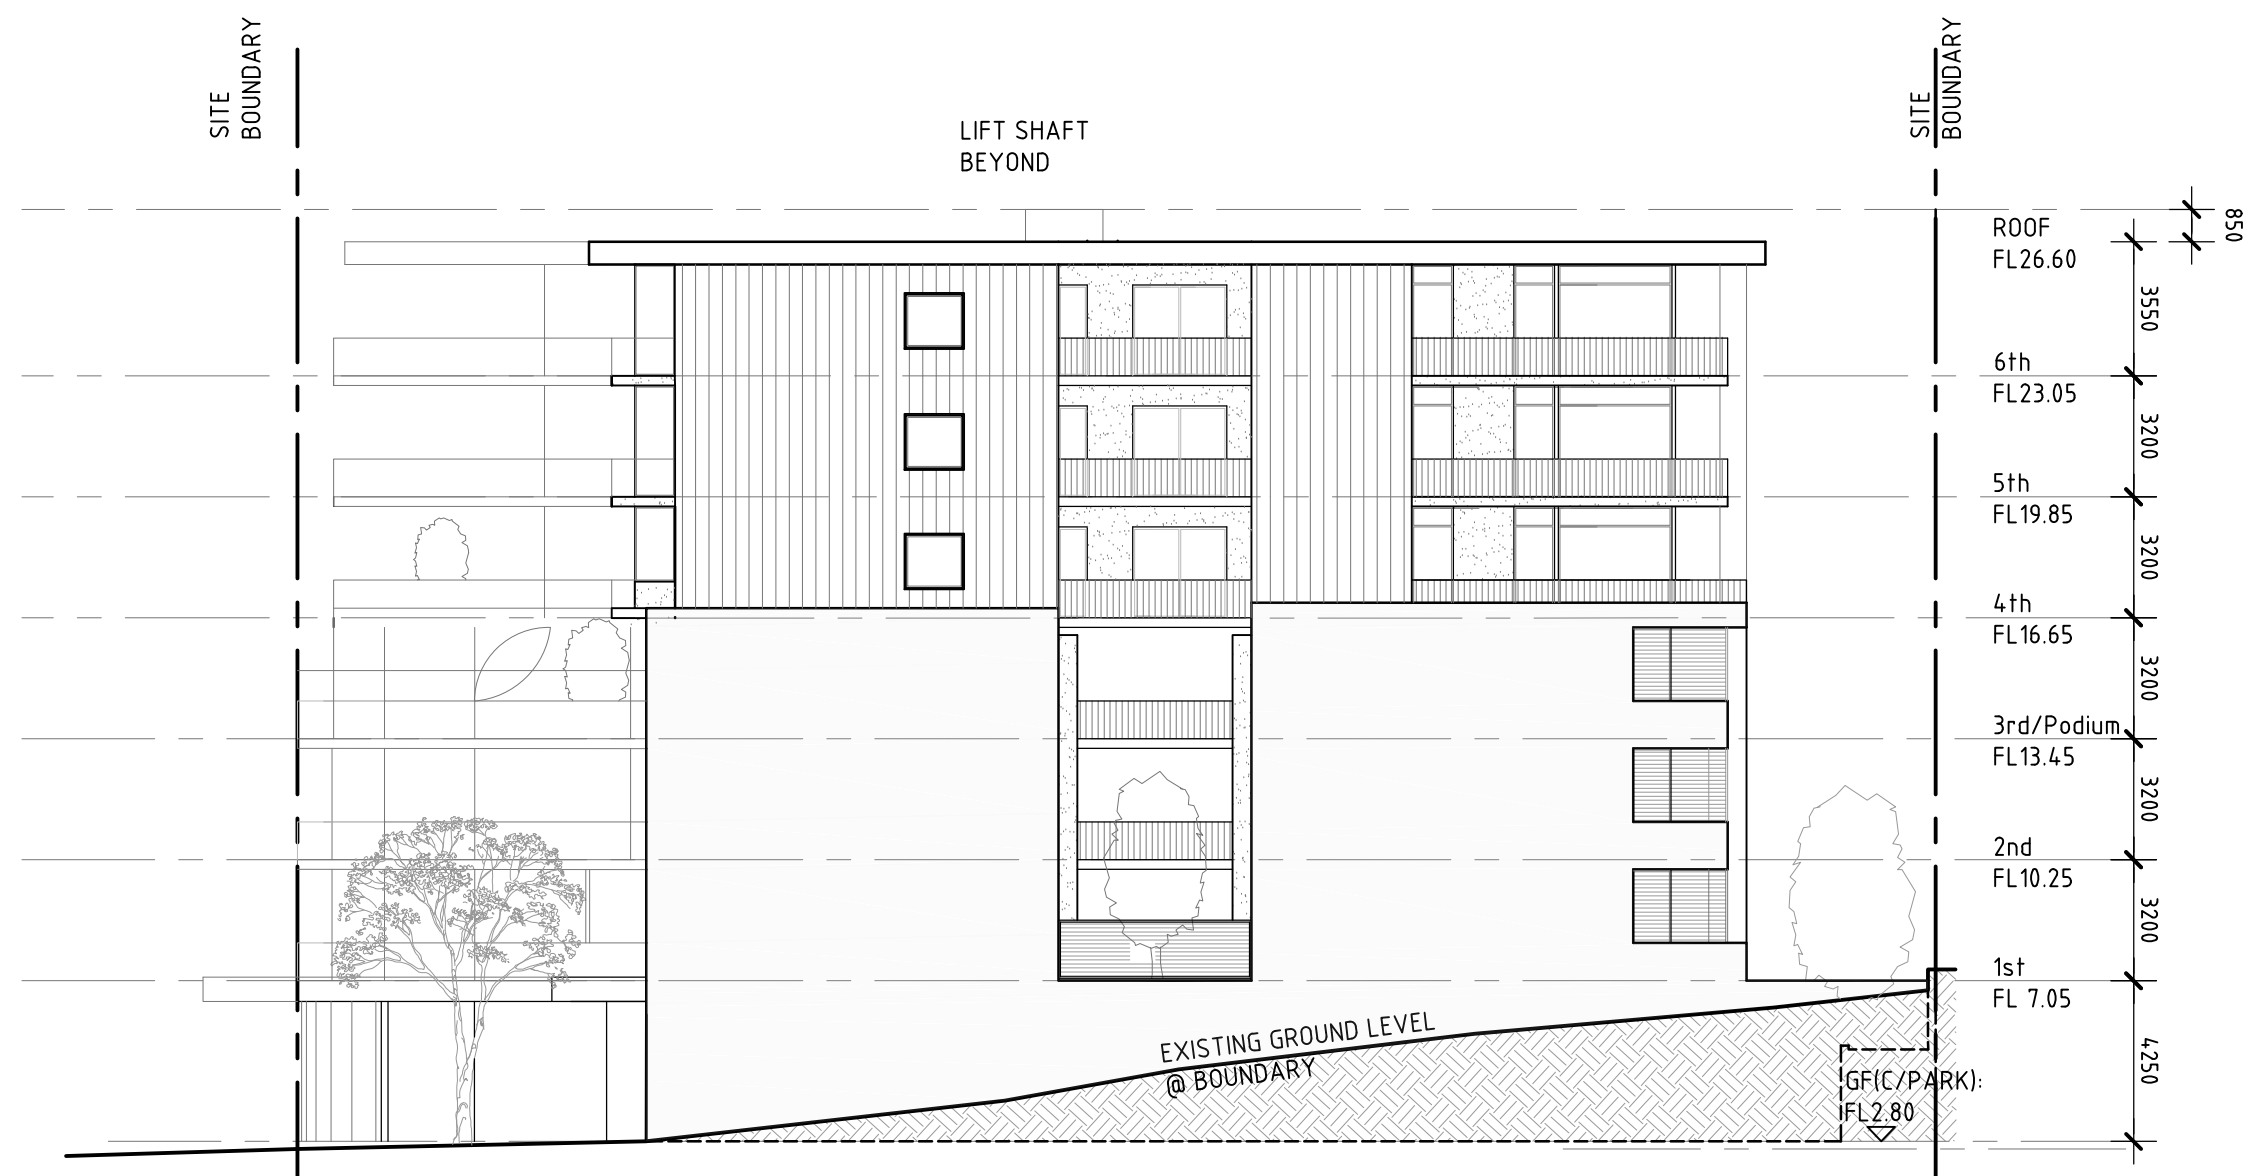

**NORTH ELEVATION**

Scale 1: 200

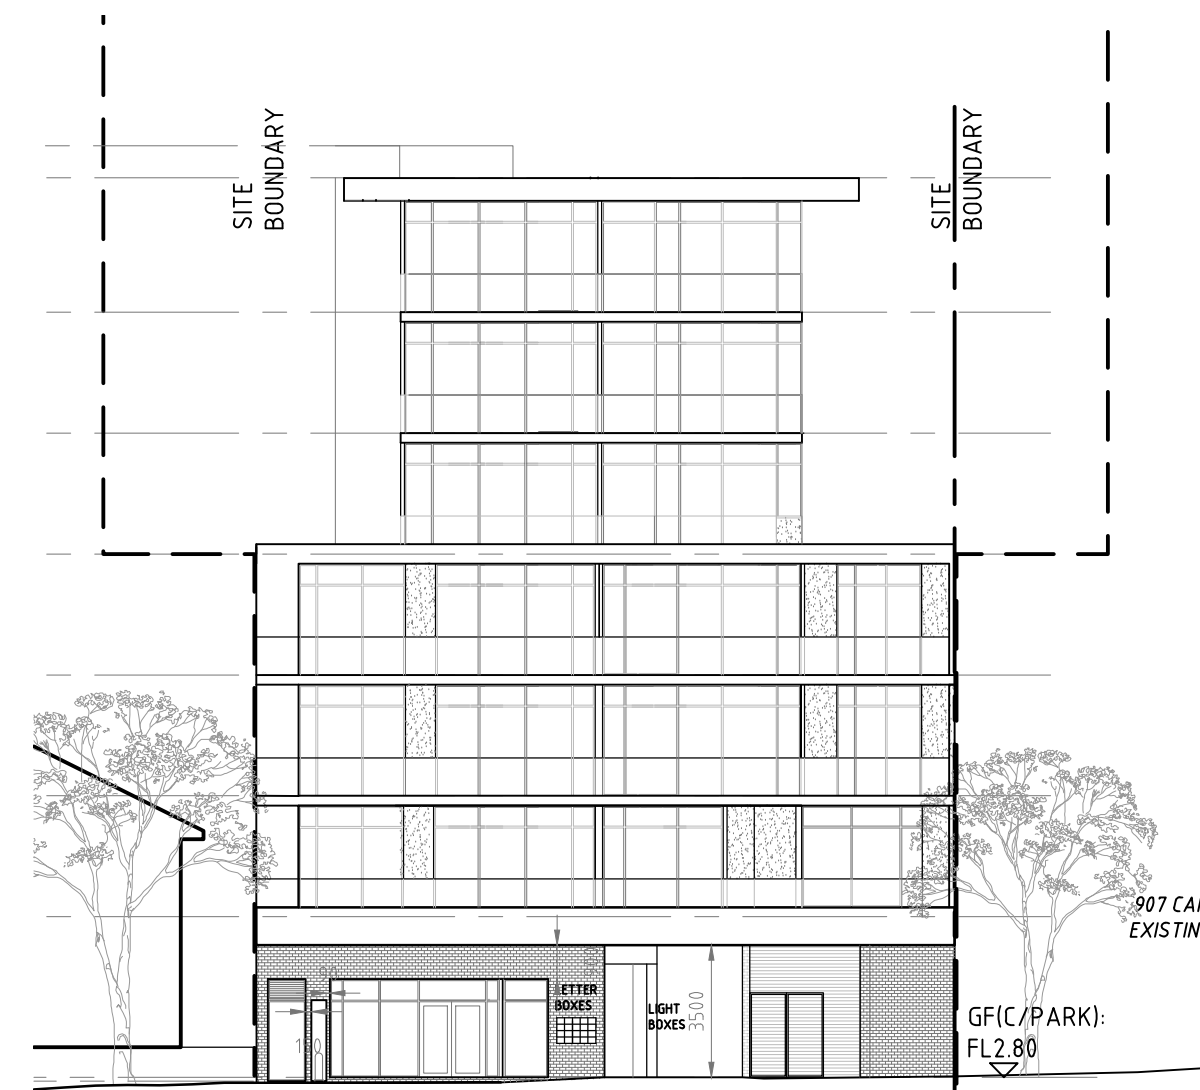


**EAST ELEVATION (STREET)**

Scale 1: 200


## NOTES

1. SEE SK3.02 FOR EXTERNAL MATERIALS

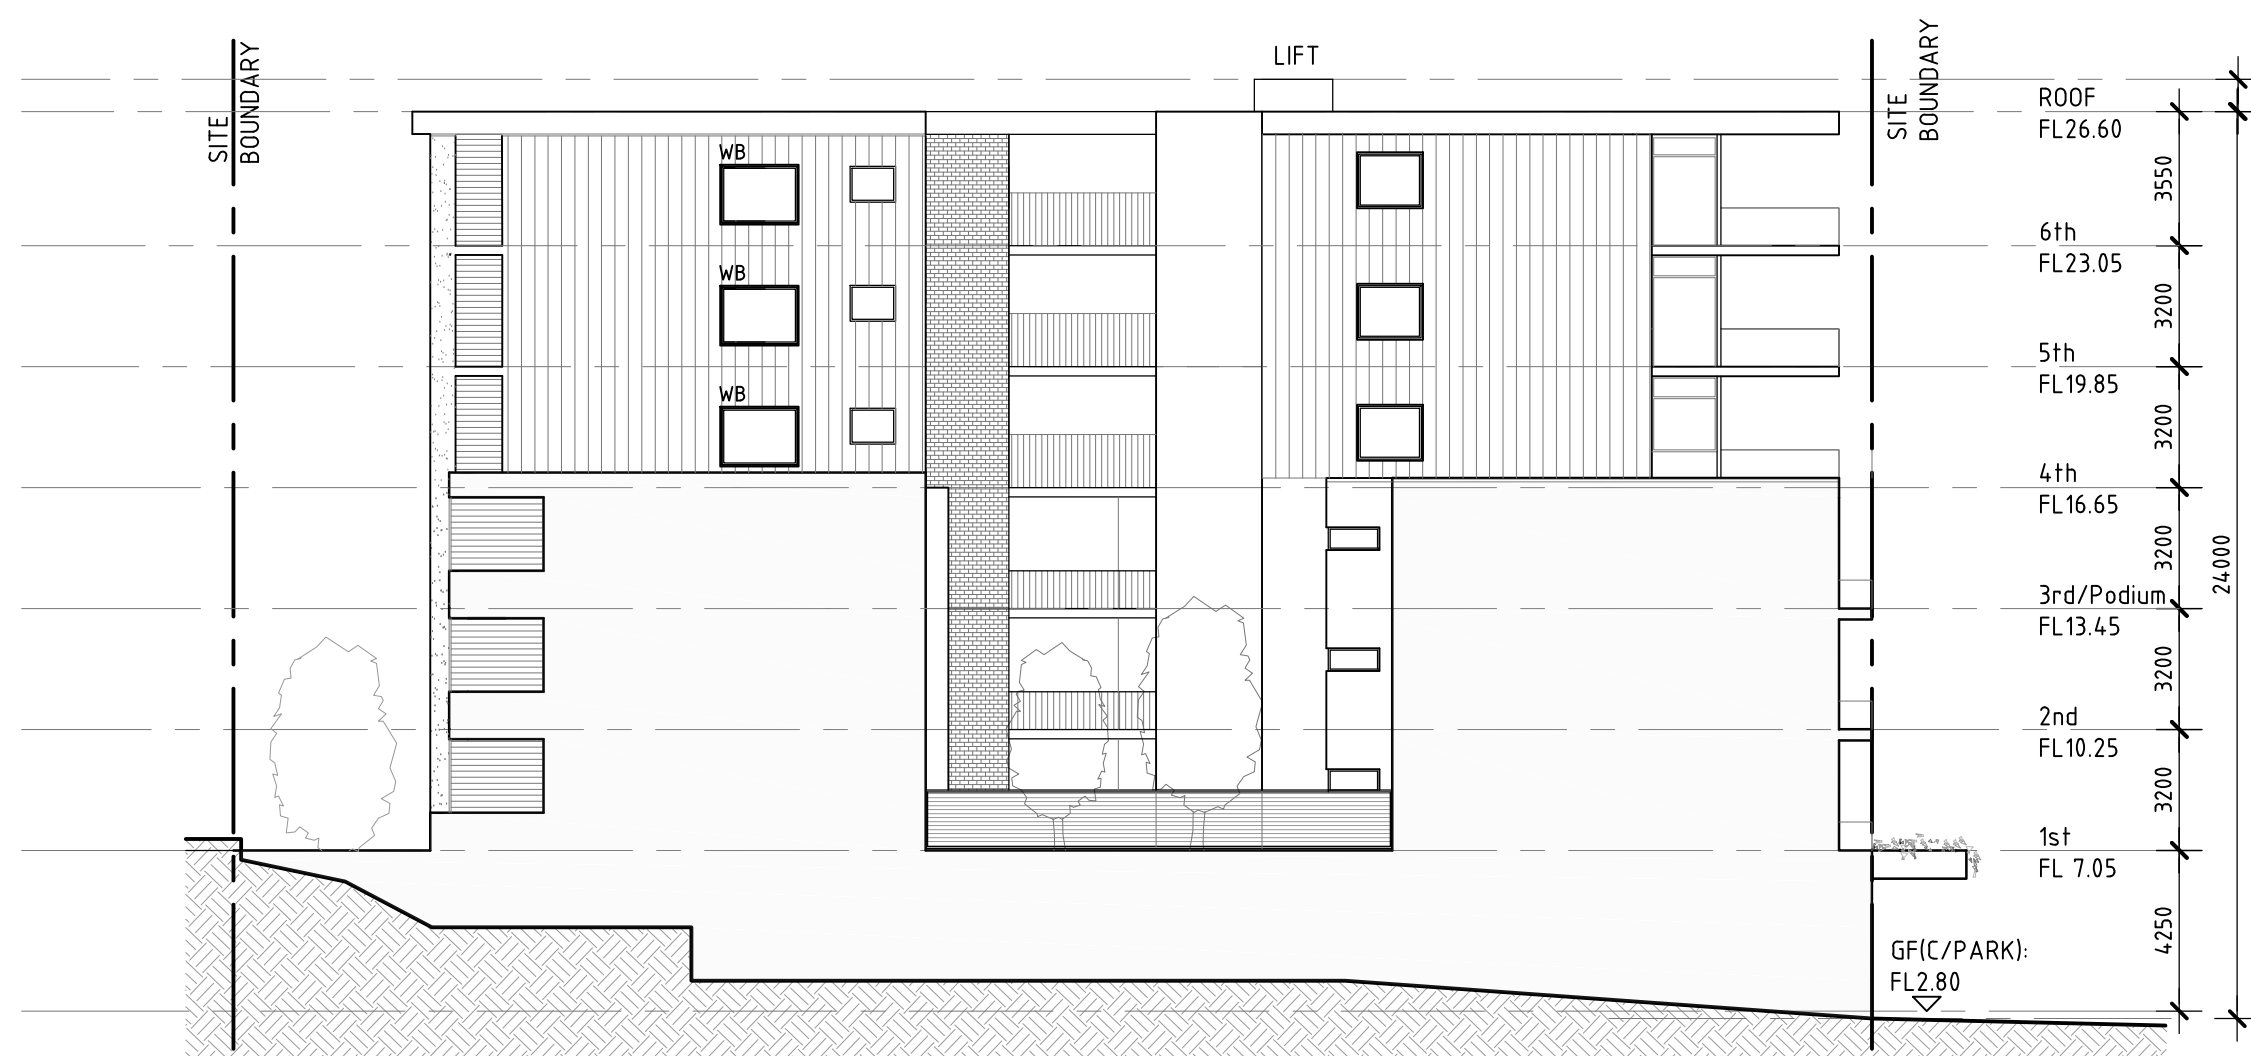

**SOUTH ELEVATION**

Scale 1: 200

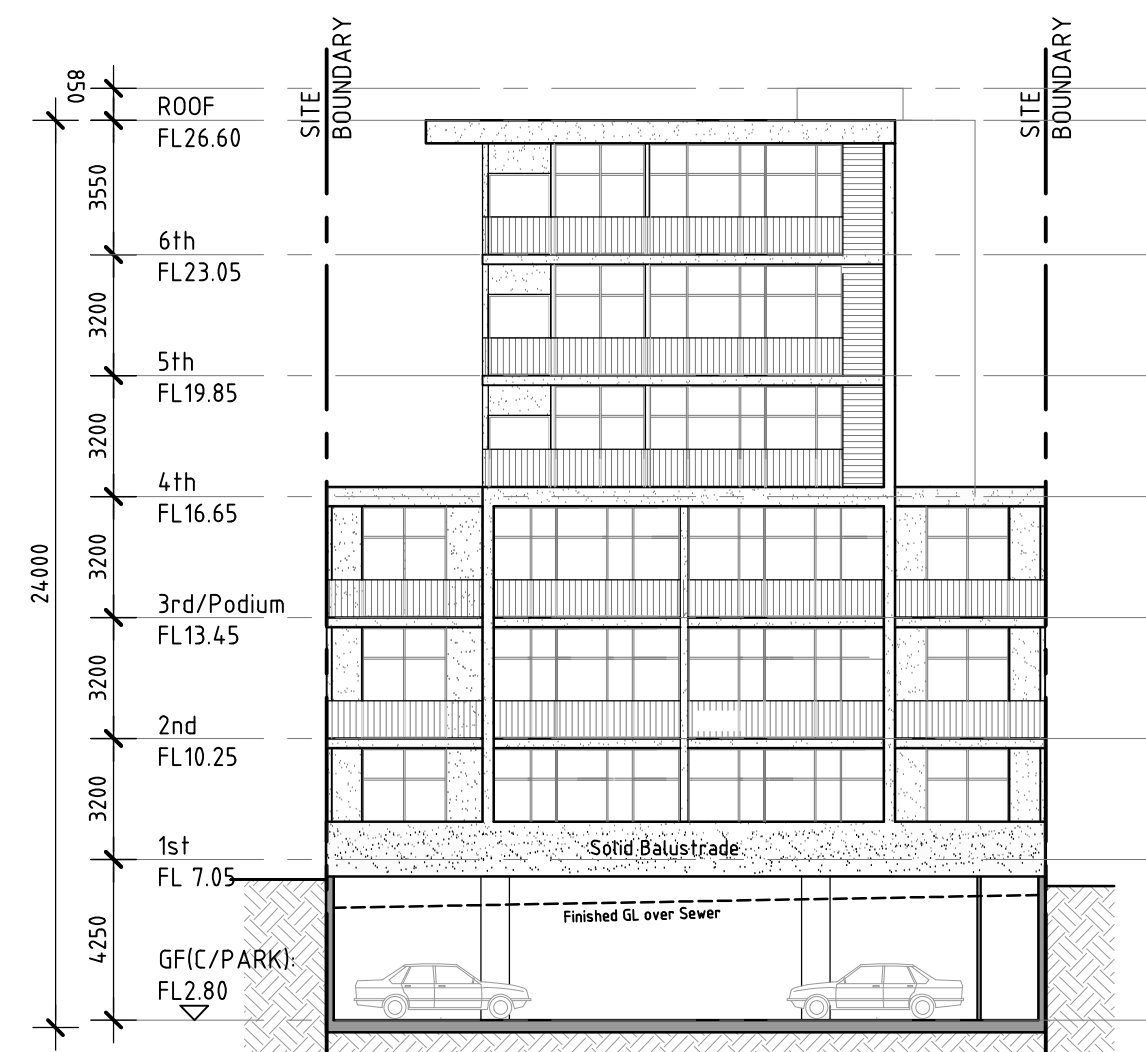

**WEST ELEVATION**

Scale 1: 200





NORTH ELEVATION  
Scale NTS



EAST ELEVATION (STREET)  
Scale NTS



SOUTH ELEVATION  
Scale NTS



WEST ELEVATION  
Scale NTS

# KEY/LEGEND

- HL: HORIZONTAL LOUVRES
- GBL: 1000 h GLASS BALUSTRADE
- WIBL: WROUGHT IRON BALUSTRADE
- WB: POWDER COAT ALUMINIUM AWNING

- ACRYLIC TEXTURE COAT (Off-White)
- OFF FORM CONCRETE
- FACE BRICK
- STANDING SEAM COLOURBOND CLADDING (Windspray)














VIEW A

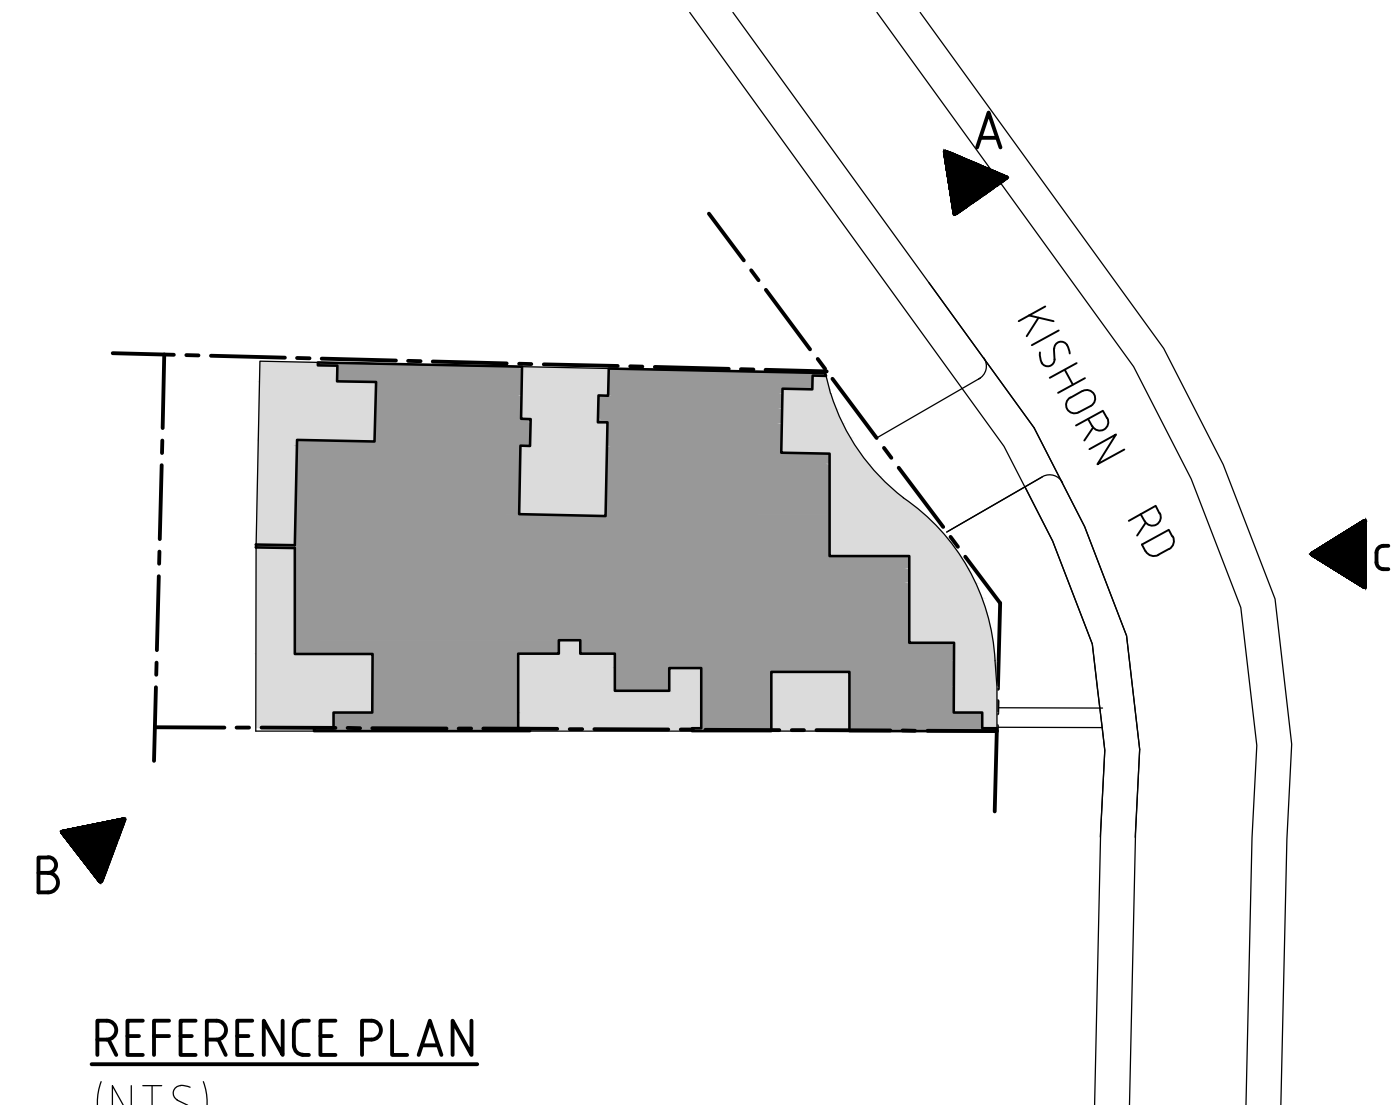

REFERENCE PLAN  
(NTS)



VIEW B



VIEW C





21st FEBRUARY: 12 pm



21st OCTOBER: 12 pm



21st JUNE: 12 pm