




REV	DESCRIPTION	DATE	APP	REV	DESCRIPTION	DATE	APP	REV	DESCRIPTION	DATE	APP	SCALE	DRAWING No.	DA06	REVISION	B
B	REVISED FOR DEVELOPMENT APPROVAL	18/05/26										1:50@A0				
A	ISSUED FOR DEVELOPMENT APPROVAL	02/05/26														

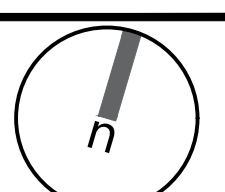

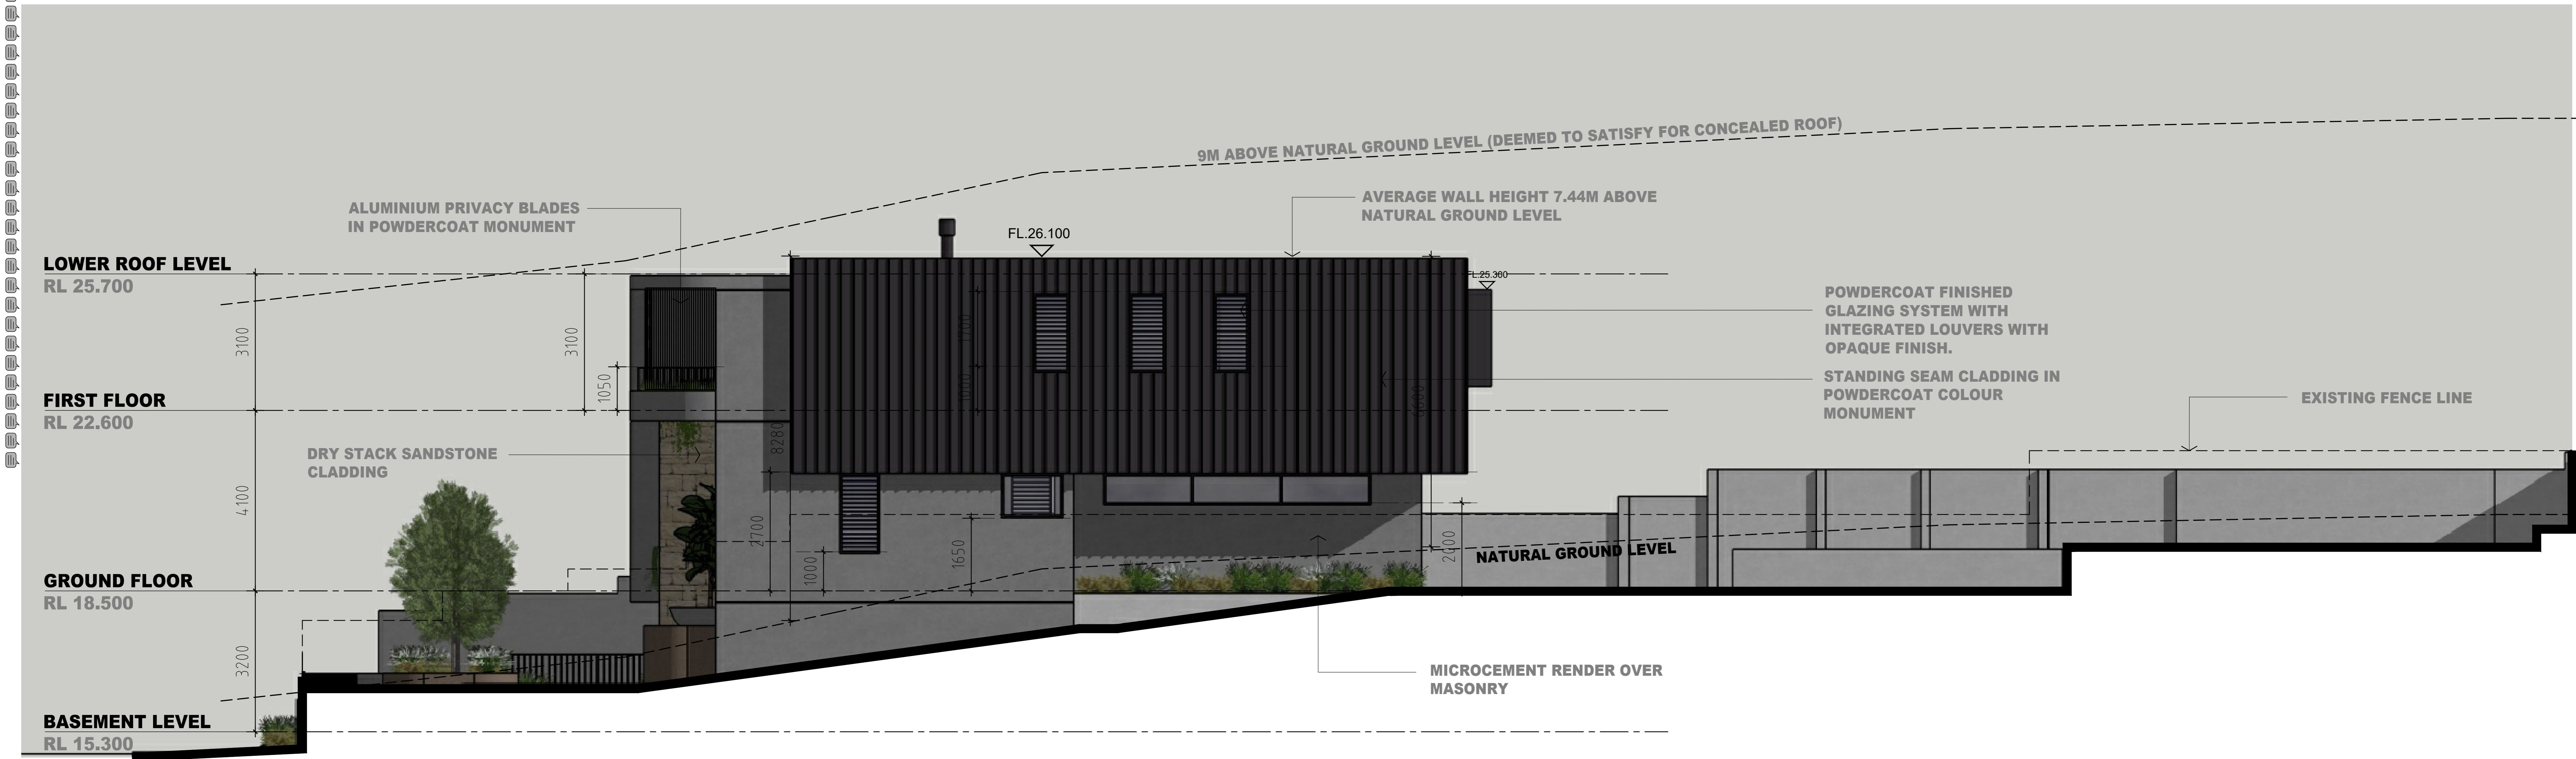

NORTH ELEVATION
SCALE 1:50 @ A0

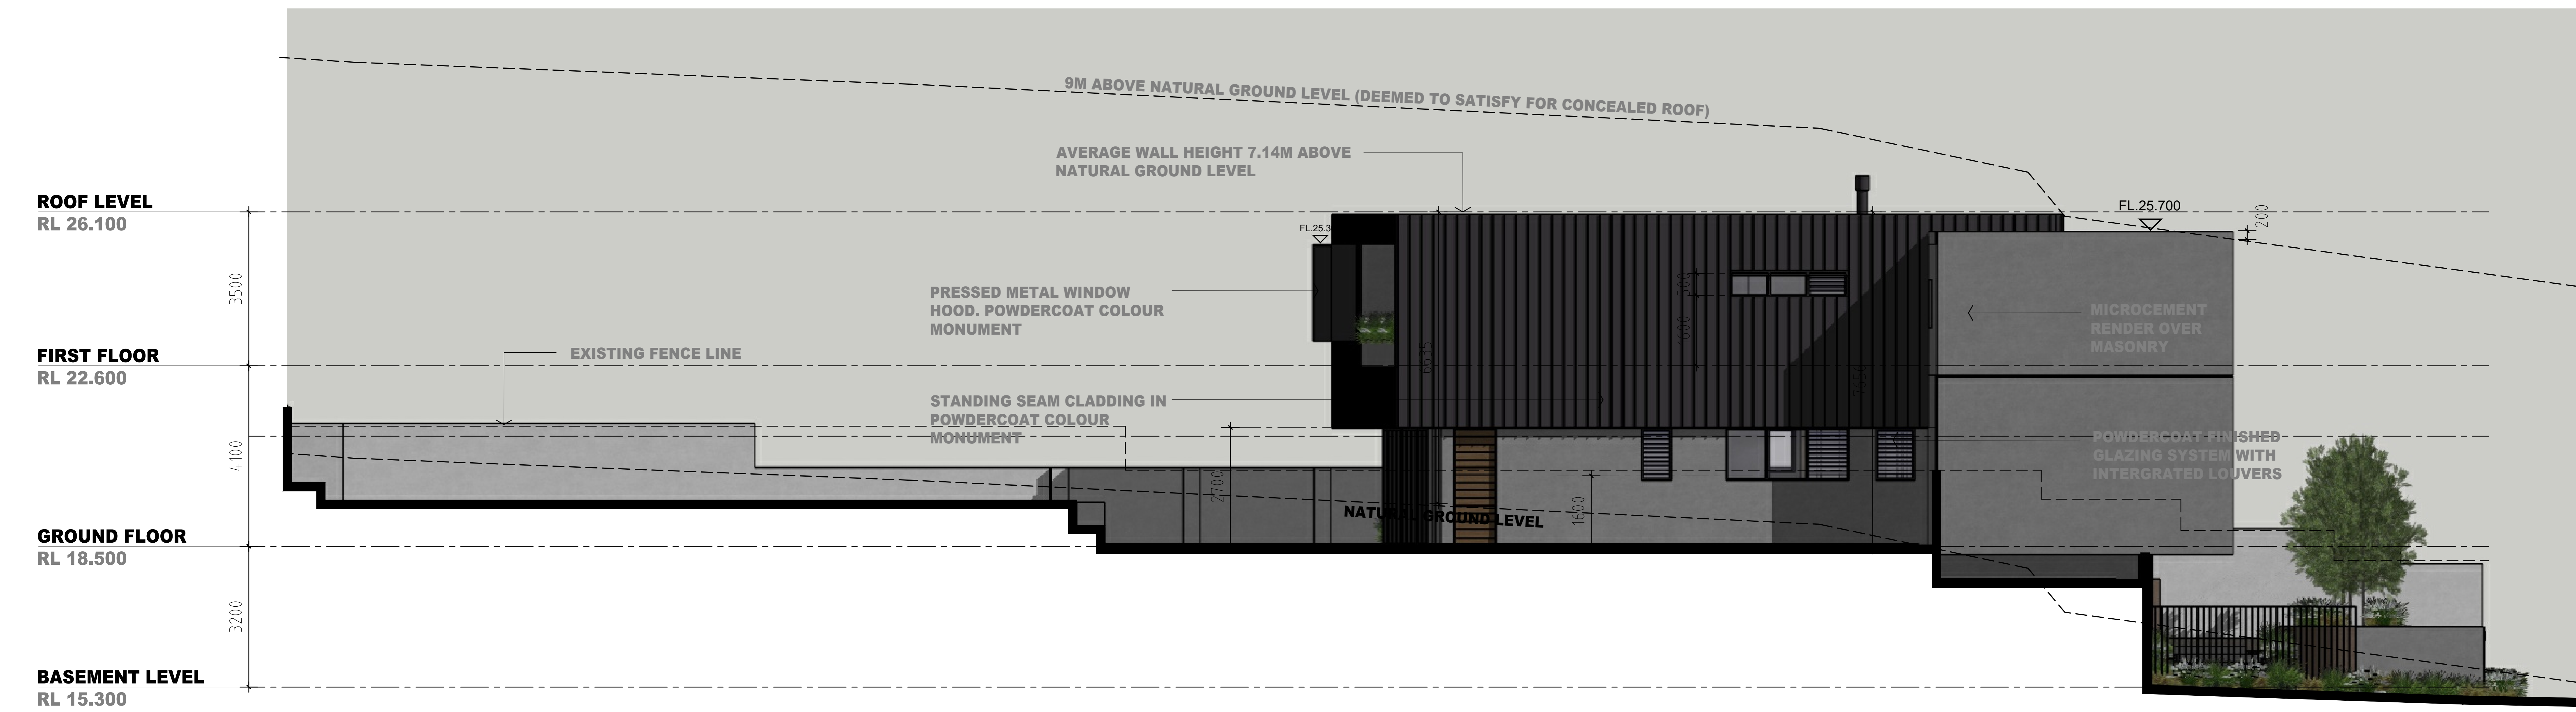

SOUTH ELEVATION
SCALE 1:50 @ A0

REV	DESCRIPTION	DATE	APP	REV	DESCRIPTION	DATE	APP	REV	DESCRIPTION	DATE	APP	SCALE	DRAWING No.	DA10	REVISION	B
B	REVISED FOR DEVELOPMENT APPROVAL	18/05/26										1:100@A0				
A	ISSUED FOR DEVELOPMENT APPROVAL	02/05/26														

