


H	04.03.26	REQUESTED UPDATE			
G	17.12.25	DIMENSIONS UPDATED			
F	XX.11.25	ISSUED FOR DA			
E	02.10.25	ISSUED FOR DEEMED TO COMPLY CHECK			
D	19.09.25	PRELIMINARY ISSUE			
C	20.08.25	PRELIMINARY ISSUE			
B	01.08.25	PRELIMINARY ISSUE			
A	05.07.25	PRELIMINARY ISSUE			
ISSUE	DATE	DESCRIPTION		DRN.	APP.

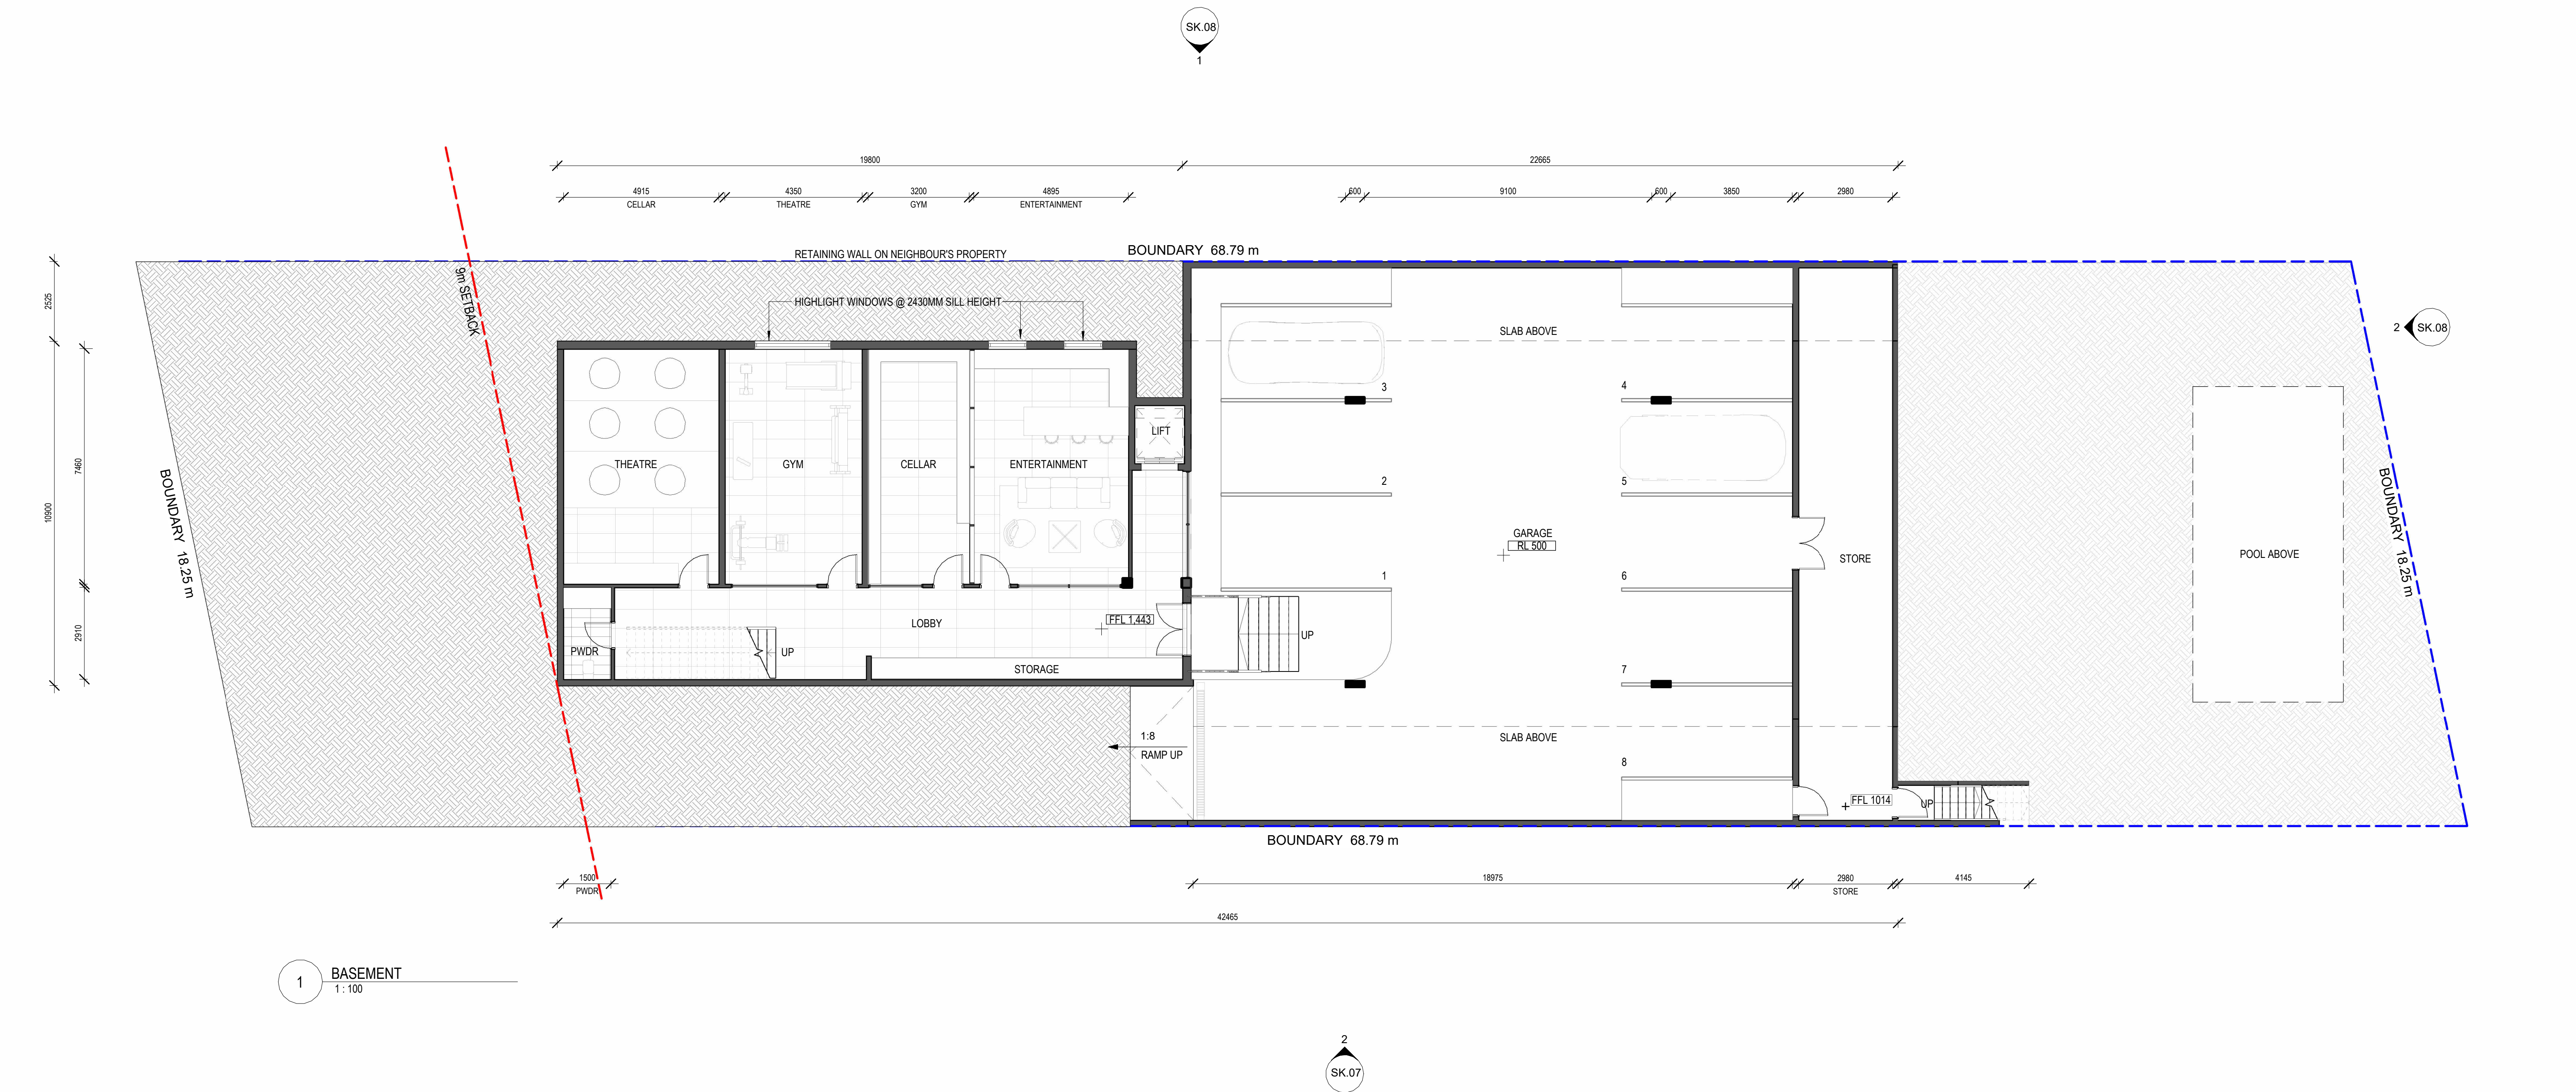


SCALE

1 : 100 @ A1

COPYRIGHT: The copyright of these drawings and all parts thereof remain the property of design management group pty ltd.
C:\Users\jank.kothari\Documents\25014_CARRON RD_SD_R23_VERSION 3_unk.kothari.rvt


PRIVATE RESIDENCE
LOT 746 (#16) CARRON RD, APPLECROSS WA 6153
BASEMENT FLOOR PLAN

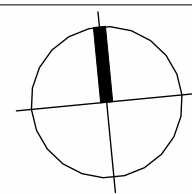

DMG
ARCHITECTURE
LEVEL 1, 1008 HAY STREET, PERTH WA 6000
T (08) 9412 8888 info@dmgaustralia.com.au
WWW.DMGAUSTRALIA.COM.AU

PROJECT #
25014
DRAWING #
ISSUE
SK.03 H

H	04.03.26	REQUESTED UPDATE			
G	17.12.25	DIMENSIONS UPDATED			
F	XX.11.25	ISSUED FOR DA			
E	02.10.25	ISSUED FOR DEEMED TO COMPLY CHECK			
D	19.09.25	PRELIMINARY ISSUE			
C	20.08.25	PRELIMINARY ISSUE			
B	01.08.25	PRELIMINARY ISSUE			
A	05.07.25	PRELIMINARY ISSUE			
ISSUE	DATE	DESCRIPTION		DRN.	APP.

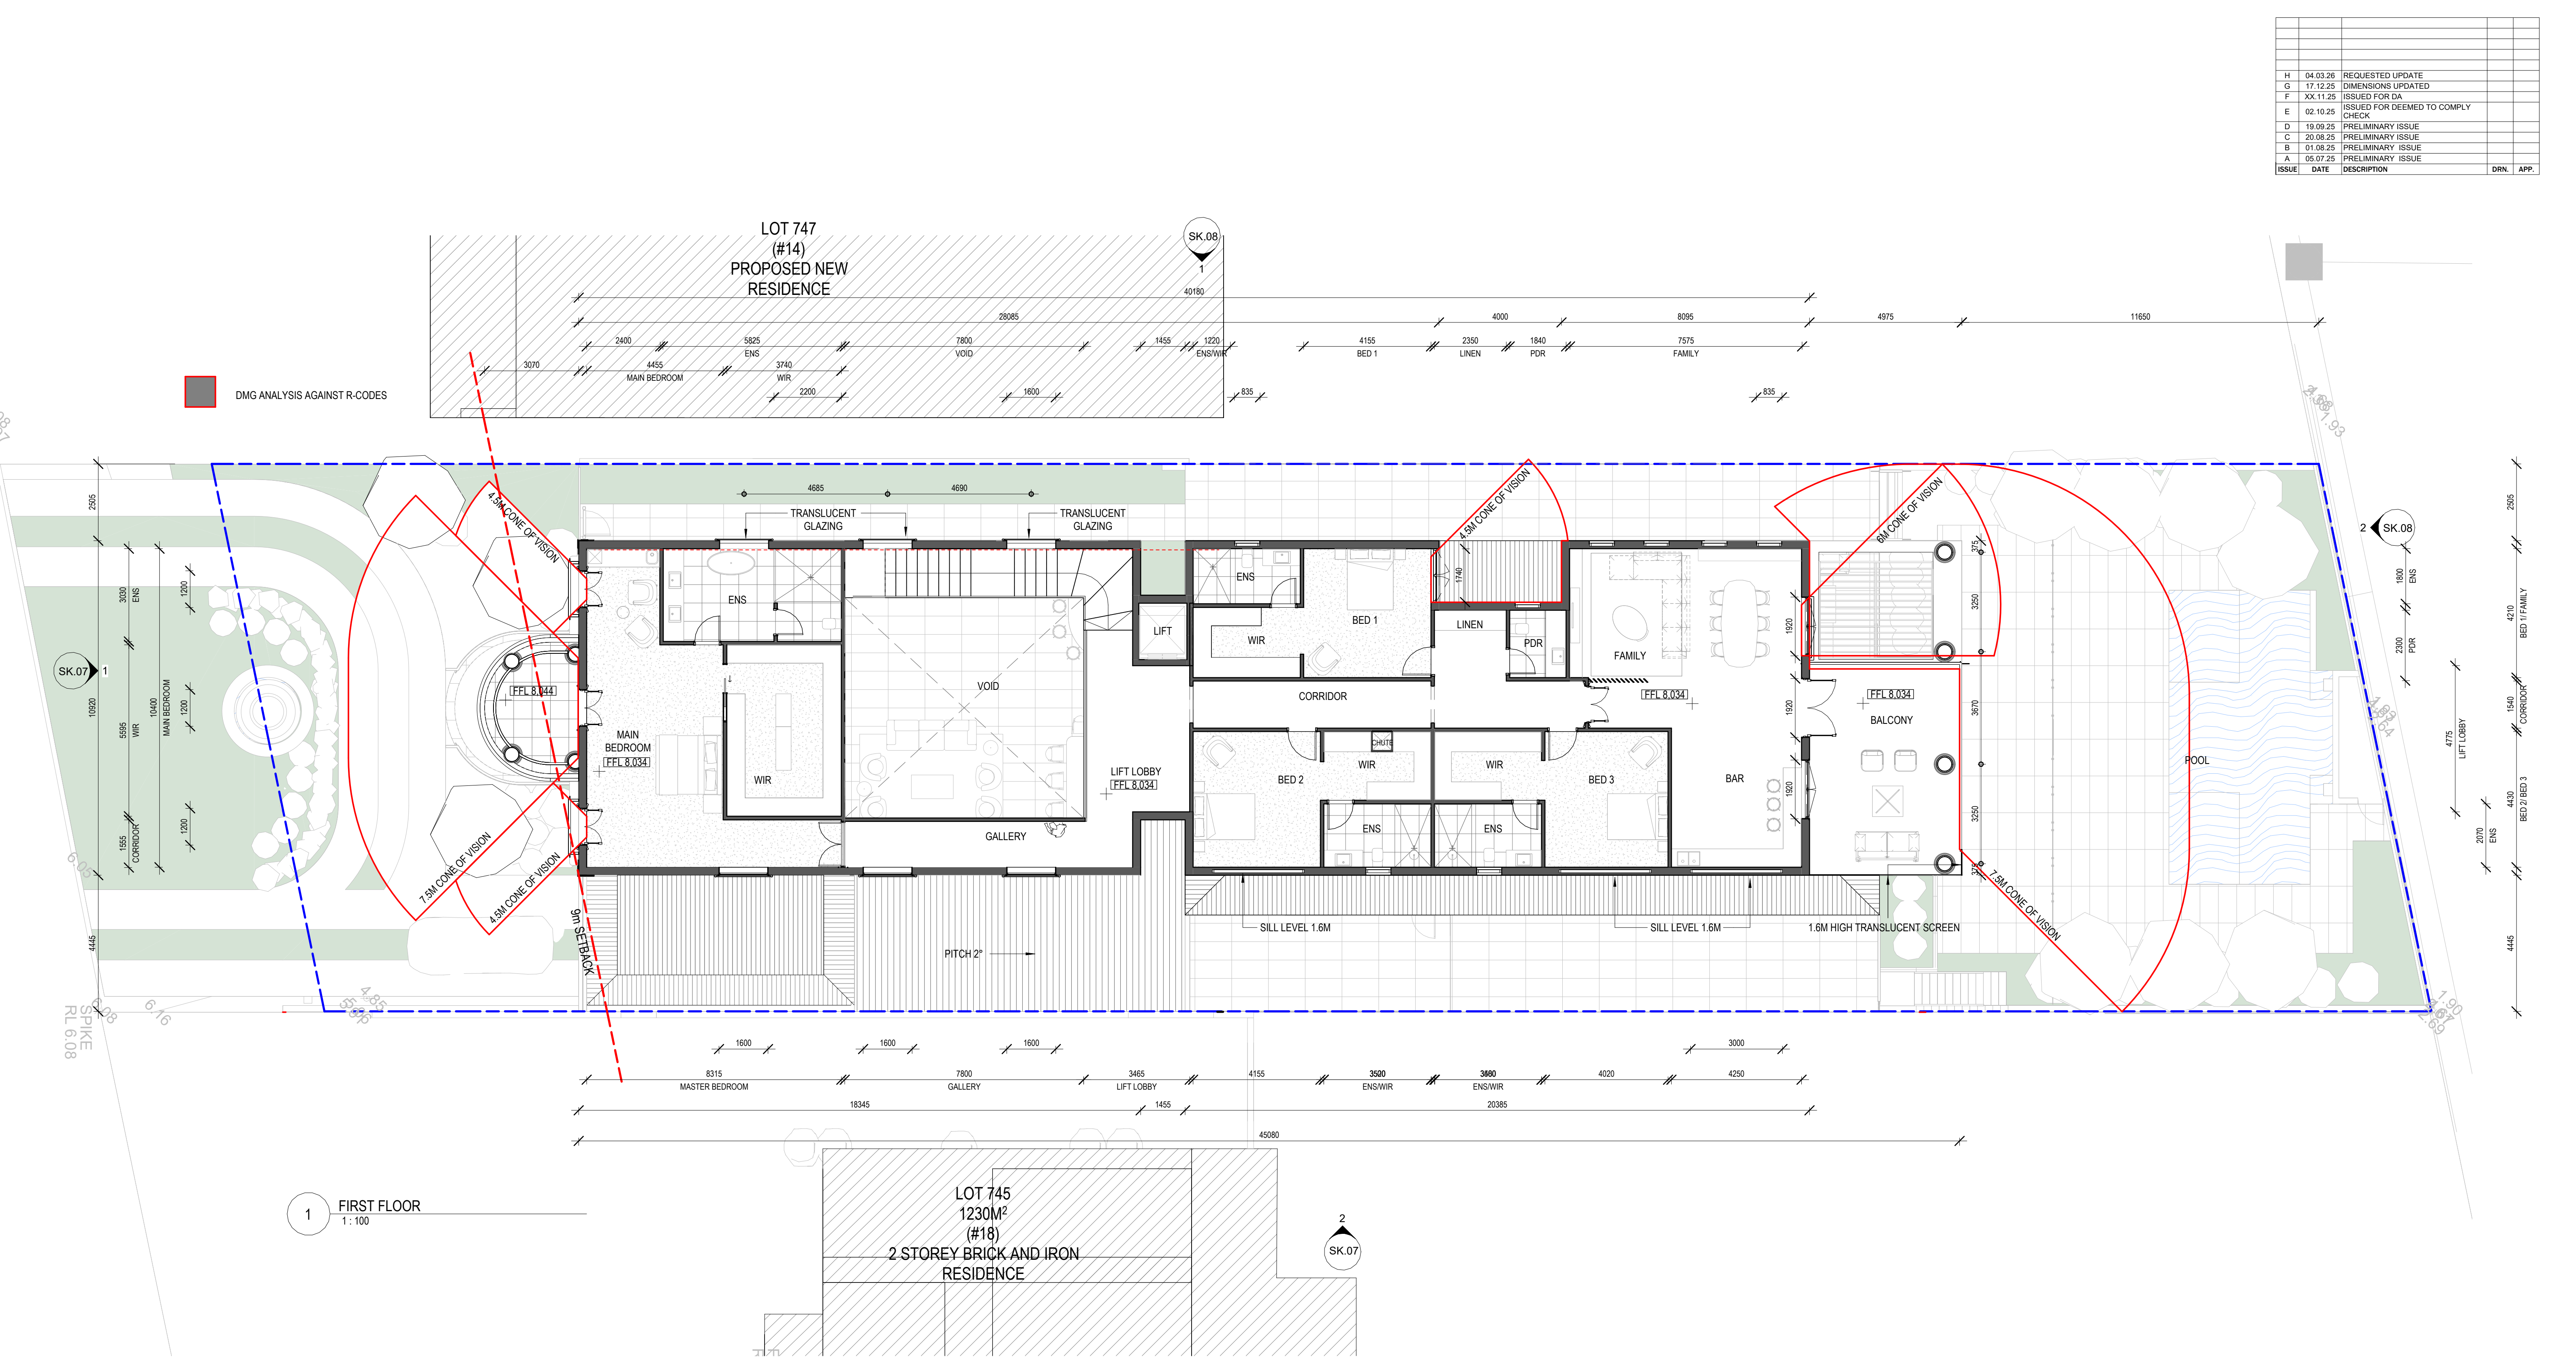

SCALE

1 : 100 @ A1

COPYRIGHT: The copyright of these drawings and all parts thereof remain the property of design management group pty ltd.
C:\Users\juni.kothari\Documents\25014_CARRON RD_SD_R23_VERSION 3_uni.kothari.rvt

Document Set ID: 7384463
Version: 4, Version Date: 31/09/2026

DMG

ARCHITECTURE

LEVEL 1, 1008 HAY STREET, PERTH WA 6000
T (08) 9212 8888 info@dmgaustralia.com.au
WWW.DMGAUSTRALIA.COM.AU

PROJECT #


25014

DRAWING #

ISSUE

SK.05 H

G	12.06.26	UPDATED ELEVATION		
F	10.04.26	UPDATED DA DRAWINGS		
E	04.03.26	REQUESTED UPDATE		
D	17.12.25	DIMENSIONS UPDATED		
C	XX.11.25	ISSUED FOR DA		
B	02.10.25	ISSUED FOR DEEMED TO COMPLY CHECK		
A	19.09.25	PRELIMINARY ISSUE		
ISSUE	DATE	DESCRIPTION	DRN.	APP.

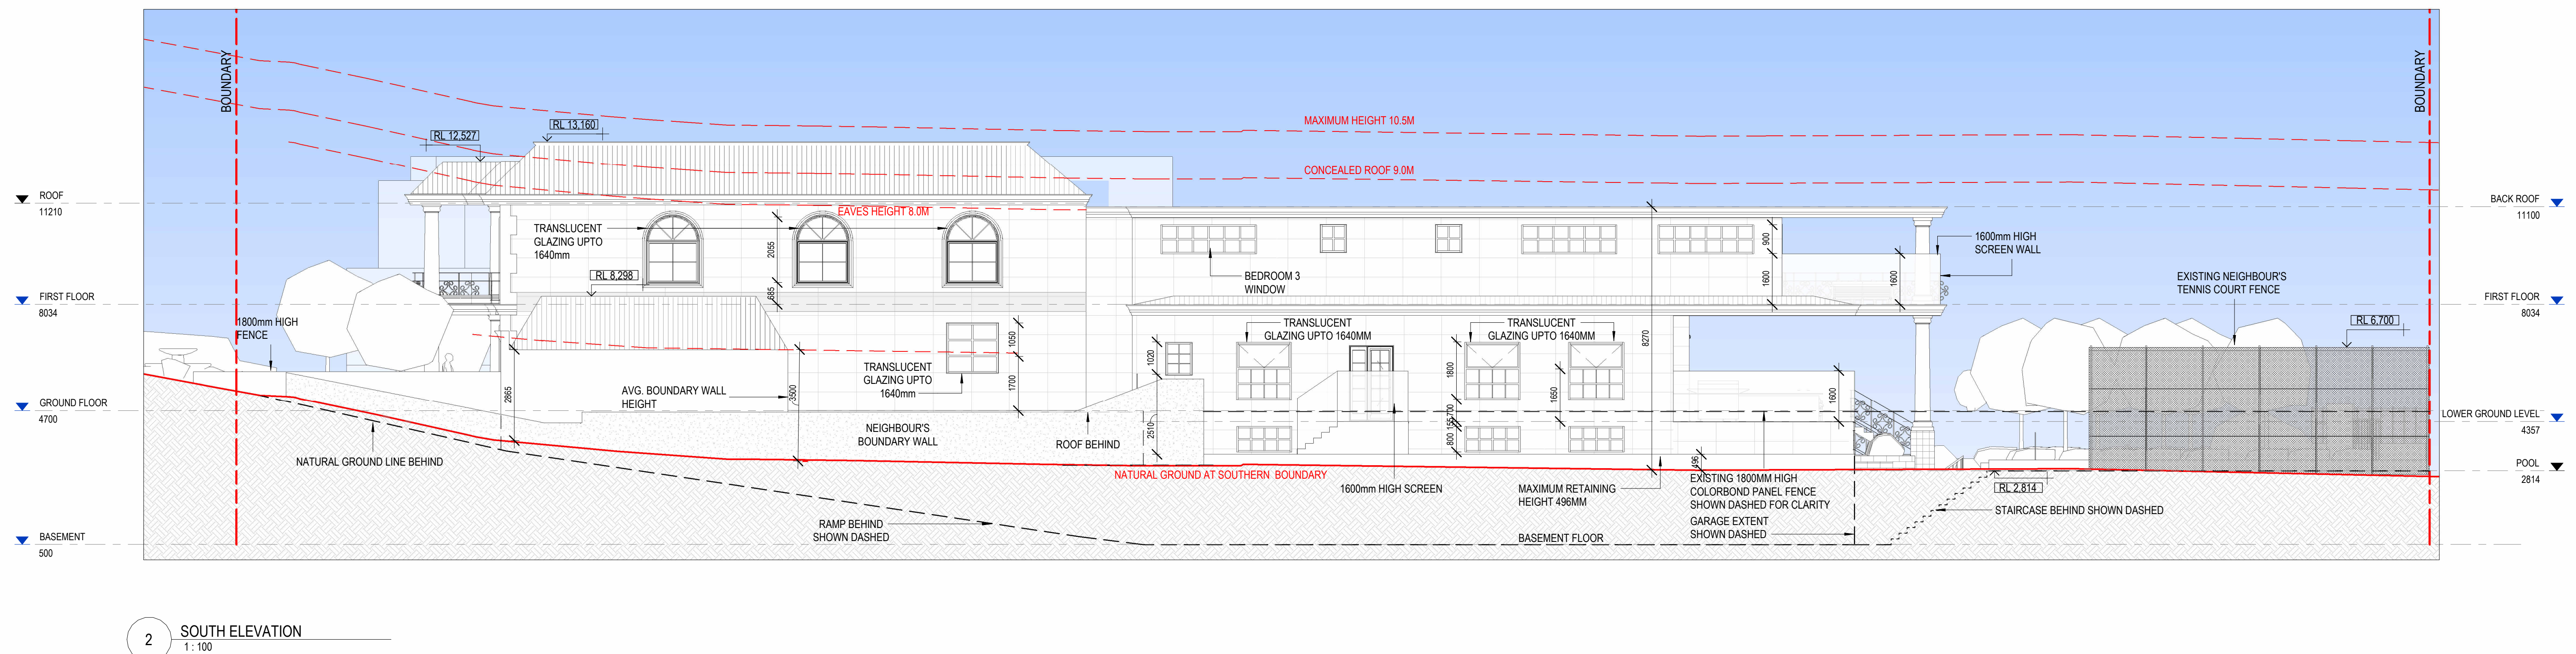

NEIGHBOUR'S BOUNDARY WALL WITH RESPECT TO THE PROPOSED
BOUNDARY WALL AND ROOF SLAB OVER THE DRIVEWAY

1 : 100 @ A1

PRIVATE RESIDENCE
LOT 746 (#16) CARRON RD, APPLECROSS WA 6153
WEST ELEVATION / SOUTH ELEVATION

ent Set ID: 7384463
r: 4, Version Date: 31/08/2026

ARCHITECTURE
LEVEL 1, 1006 HAY STREET, PERTH WA 6000
T (08) 9212 8888 info@dmrgaustralia.com.au
WWW.DMGAUSTRALIA.COM.AU

PROJECT #
25014
DRAWING # ISSUE
SK.07 G

SK.07 G

