
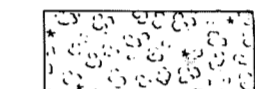









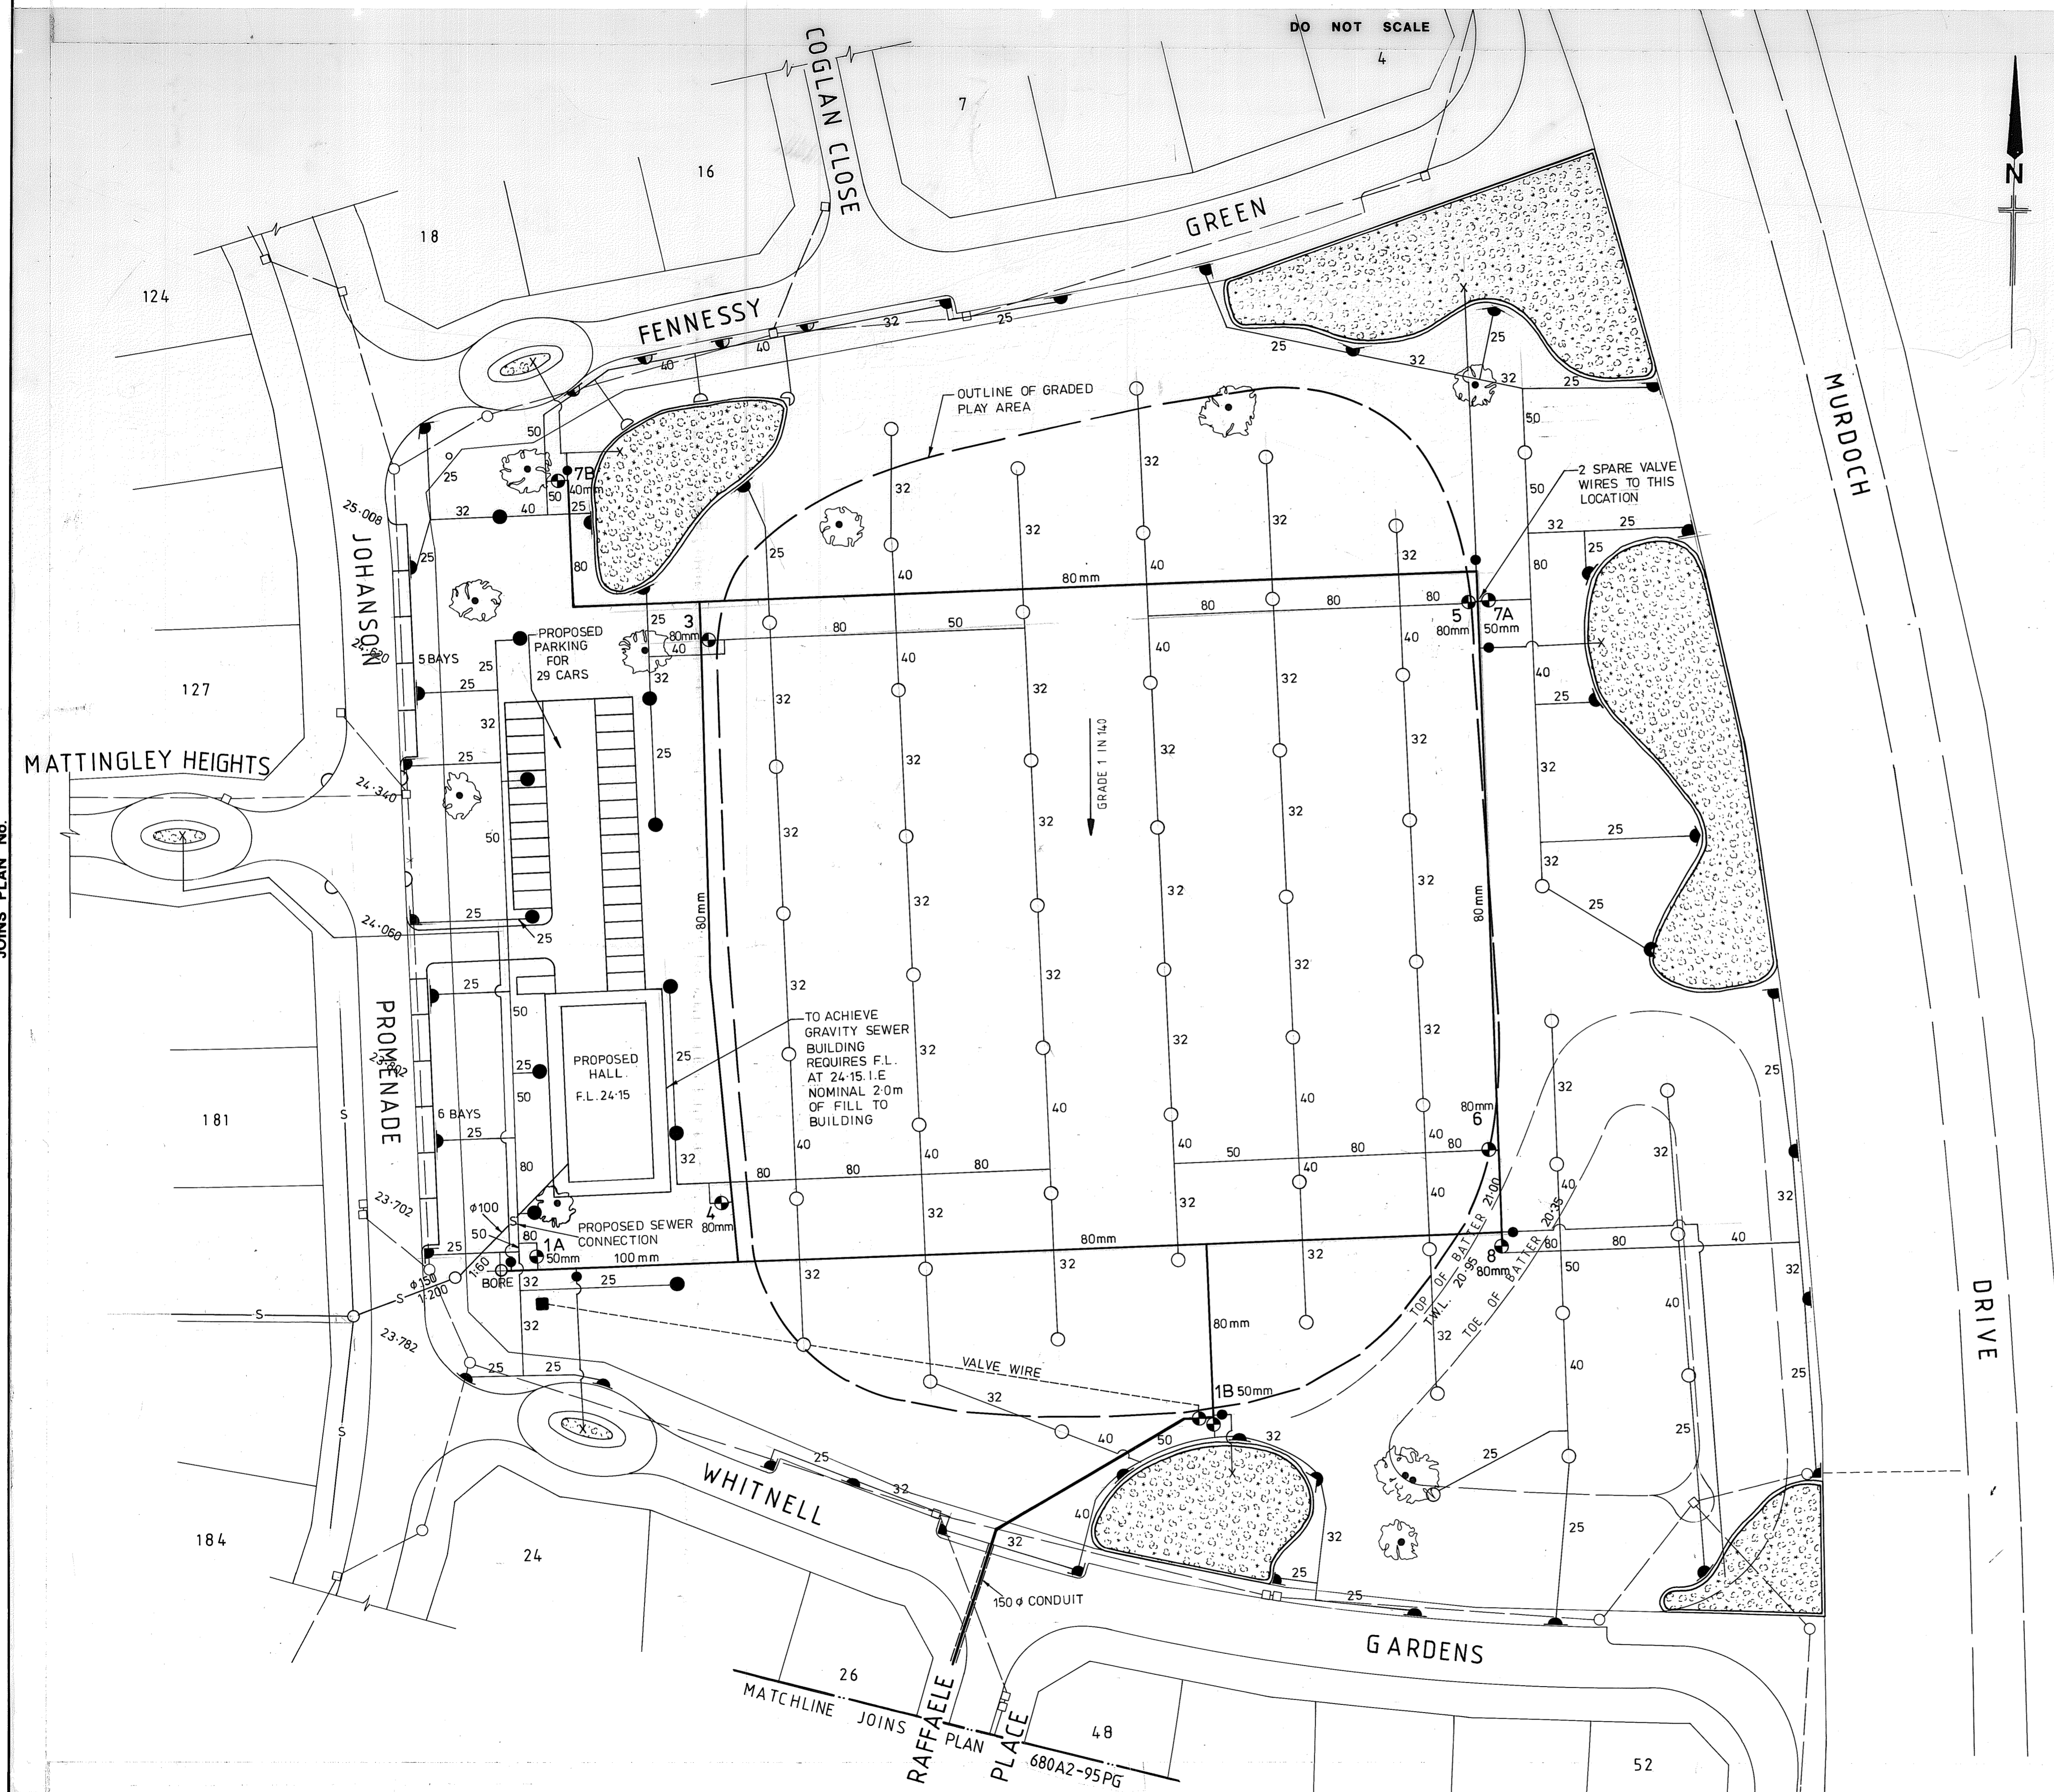
DO NOT SCALE

NOTES

- EXISTING AREAS OF INTEREST TO BE SELECTED FOR RETENTION - GENERALLY CLEAR OF PLAY AREA
- IRRIGATION SYSTEM TO WATER ALL VERGES AND THREE ISLANDS SHOWN ON THIS DRAWING. CONSIDERATION BEING GIVEN TO EXTENDING SAME SYSTEM TO THREE SMALL P.O.S.'S ON SOUTH STREET.



LEGEND

-  CONCRETE KERB OUTLINES PLANTED AREA
-  AREAS TO BE PLANTED WITH SELECTED SHRUBS AND TREES (BALANCE TO BE SELECTED GRASSING)
-  EXISTING TREE (TO BE RETAINED)
-  HUNTER 140 43 NOZ.
-  HUNTER 125 5 NOZ.
-  HUNTER 125 5 NOZ.
-  HUNTER 120 6 NOZ.
-  H.D. POLY TAKE OFF / PRESSURE REDUCING VALVE
-  SOLENOID VALVE



PREVIOUSLY G.H.D.-DWYER DRG. N° 2825-051- SHT. 10F2.



| | | | | | | | | | | | |
|---|----------------------------------|---------------------------------|----------------------------|------------------------------|----------------------------------|---|--|----------------------------|---------------------------------|---|---|
| AMENDMENTS 1. RETICULATION ADDED & 'JOHASON PROMENADE' RENAMED MURDOCH PARK & TITLE BLOCK REWORDED. | DRAWN S.SPENCER | AUTH'D <i>Spencer</i> | DATE MAY '87 | DESIGNED M. CRIBB. | DECEMBER 1985 | RECOMMENDED  | APPROVED  | SCALE 1:500 | TOTAL SHEETS 1 | ADOPTED BY COUNCIL WORKS W85/29-1061. | CITY OF MELVILLE BEAT JEFFREY PARK MURDOCH PARK LOT 235 |
| | DRAWN G.H.D. DWYER. | NOVEMBER 1985 | TRACED M. CRIBB. | DECEMBER 1985 | CITY ENGINEER 23.12.85 | DATE 23.12.85 | JOB No. 4.(3).3. P10 26 NOV. 1985 | FILE No. S 962-E | PLAN No. 1693A1-85E/1 | | |
| | CHECKED <i>Spencer</i> | DECEMBER 1985 | DATE 23.12.85 | DATE 23.12.85 | MINUTE | | | | | | |
| | | | | | | | | | | | |