

11 CHETWYND WAY BOORAGOON - LANDSCAPE CONCEPT



LEGEND

- 01 PROPOSED TALL FLOWERING SCENTED TREES IN GARDEN BEDS IE. HYMENOSPORUM FLAVUM
- 02 PROPOSED RAISED GARDEN BEDS WITH TALL SCREENING SHRUBS TO BOUNDARY WALL IE. CALLISTEMON 'RED ROCKET' & METROSIDEROS SP.
- 03 PROPOSED SMALL FLOWERING SHRUBS IN POTS
- 04 PROPOSED SMALL FLOWERING/FRUITING TREES IN GARDEN BEDS IE. LAGERSTROEMIA 'SIOIX', CORYMBIA 'BABY ORANGE' OR CITRUS SP.
- 05 PROPOSED CREEPERS GROWING UP DIVIDING SCREENS/WALLS TO PRIVATE TERRACES IE. HIBBERTIA SCANDENS
- 06 PROPOSED CREEPERS GROWING UP BOUNDARY WALL TO CARPARK IE. FICUS PUMILA
- 07 NEW NATIVE STREET TREE IE. AGONIS FLEXUOSA
- 08 PROPOSED FEATURE NATIVE FLOWERING SHRUBS TO ENTRANCE IE. SCAEVOLA & ANIGOZANTHOS SP.
- 09 PROPOSED PERMEABLE PAVING WITH GROUNDCOVERS TO BIN HARDSTAND IE. VIOLA HEDERACEA
- 10 PROPOSED TURF TO EXISTING VERGE
- 11 PROPOSED GARDEN BED HARDY LOW MAINTENANCE NATIVE PLANTS
- 12 PROPOSED DRIVEWAY/ SHARED ACCESS WITH ORGANIC PAVING PATTERN, TO CONNECT THROUGH TO COMMUNAL GARDEN.
- 13 PROPOSED TALL FLOWERING TREES IN GARDEN BED IE. CAESALPINEA FERREA
- 14 PROPOSED GARDEN BEDS WITH LOW SHADE TOLERANT STRAPPY FLOWERING PLANTS (IE. DIETES & TULBAGHIA SP.)
- 15 PROPOSED TALL NARROW FLOWERING EVERGREEN TREES IN GARDEN BEDS IE. ELAEOCARPUS RETICULARIS
- 16 NEW 'ARCHWAY' ARBOR ENTRY WITH FLOWERING DECIDUOUS CREEPER IE. WISTERIA SINENSIS
- 17 NEW COMMUNAL GARDEN COURTYARD WITH RETAINED TREE, TURF AREA, RAISED VEGGIE PLANTERS & SEATING OPPORTUNITIES
- 18 GATE & STAIRWAY ACCESS TO PRIVATE TERRACES
- 19 PROPOSED SMALLFRUITING TREES IN GARDEN BEDS IE. CITRUS SP.
- 20 PROPOSED SHADE TOLERANT PLANTS IN POTS
- 21 PROPOSED UNIT PAVING TO PRIVATE COURTYARDS
- EXISTING TREES TO BE RETAINED & PROTECTED

11 CHETWYND WAY

PREPARED FOR LATERAL PLANNING

LANDSCAPE CONCEPT PLAN - SITE

JUNE 2022

JOB NO. 2207201

1:150 @ A1

C1.101

0 1.5 3 6 9 15m


REV C

COPYRIGHT THIS DOCUMENT IS AND SHALL REMAIN THE PROPERTY OF PLAN E




LANDSCAPE ARCHITECTS

414 ROKEBY RD SUBIACO WA 6008
T: (08) 9388 9566 E: mail@plane.com.au

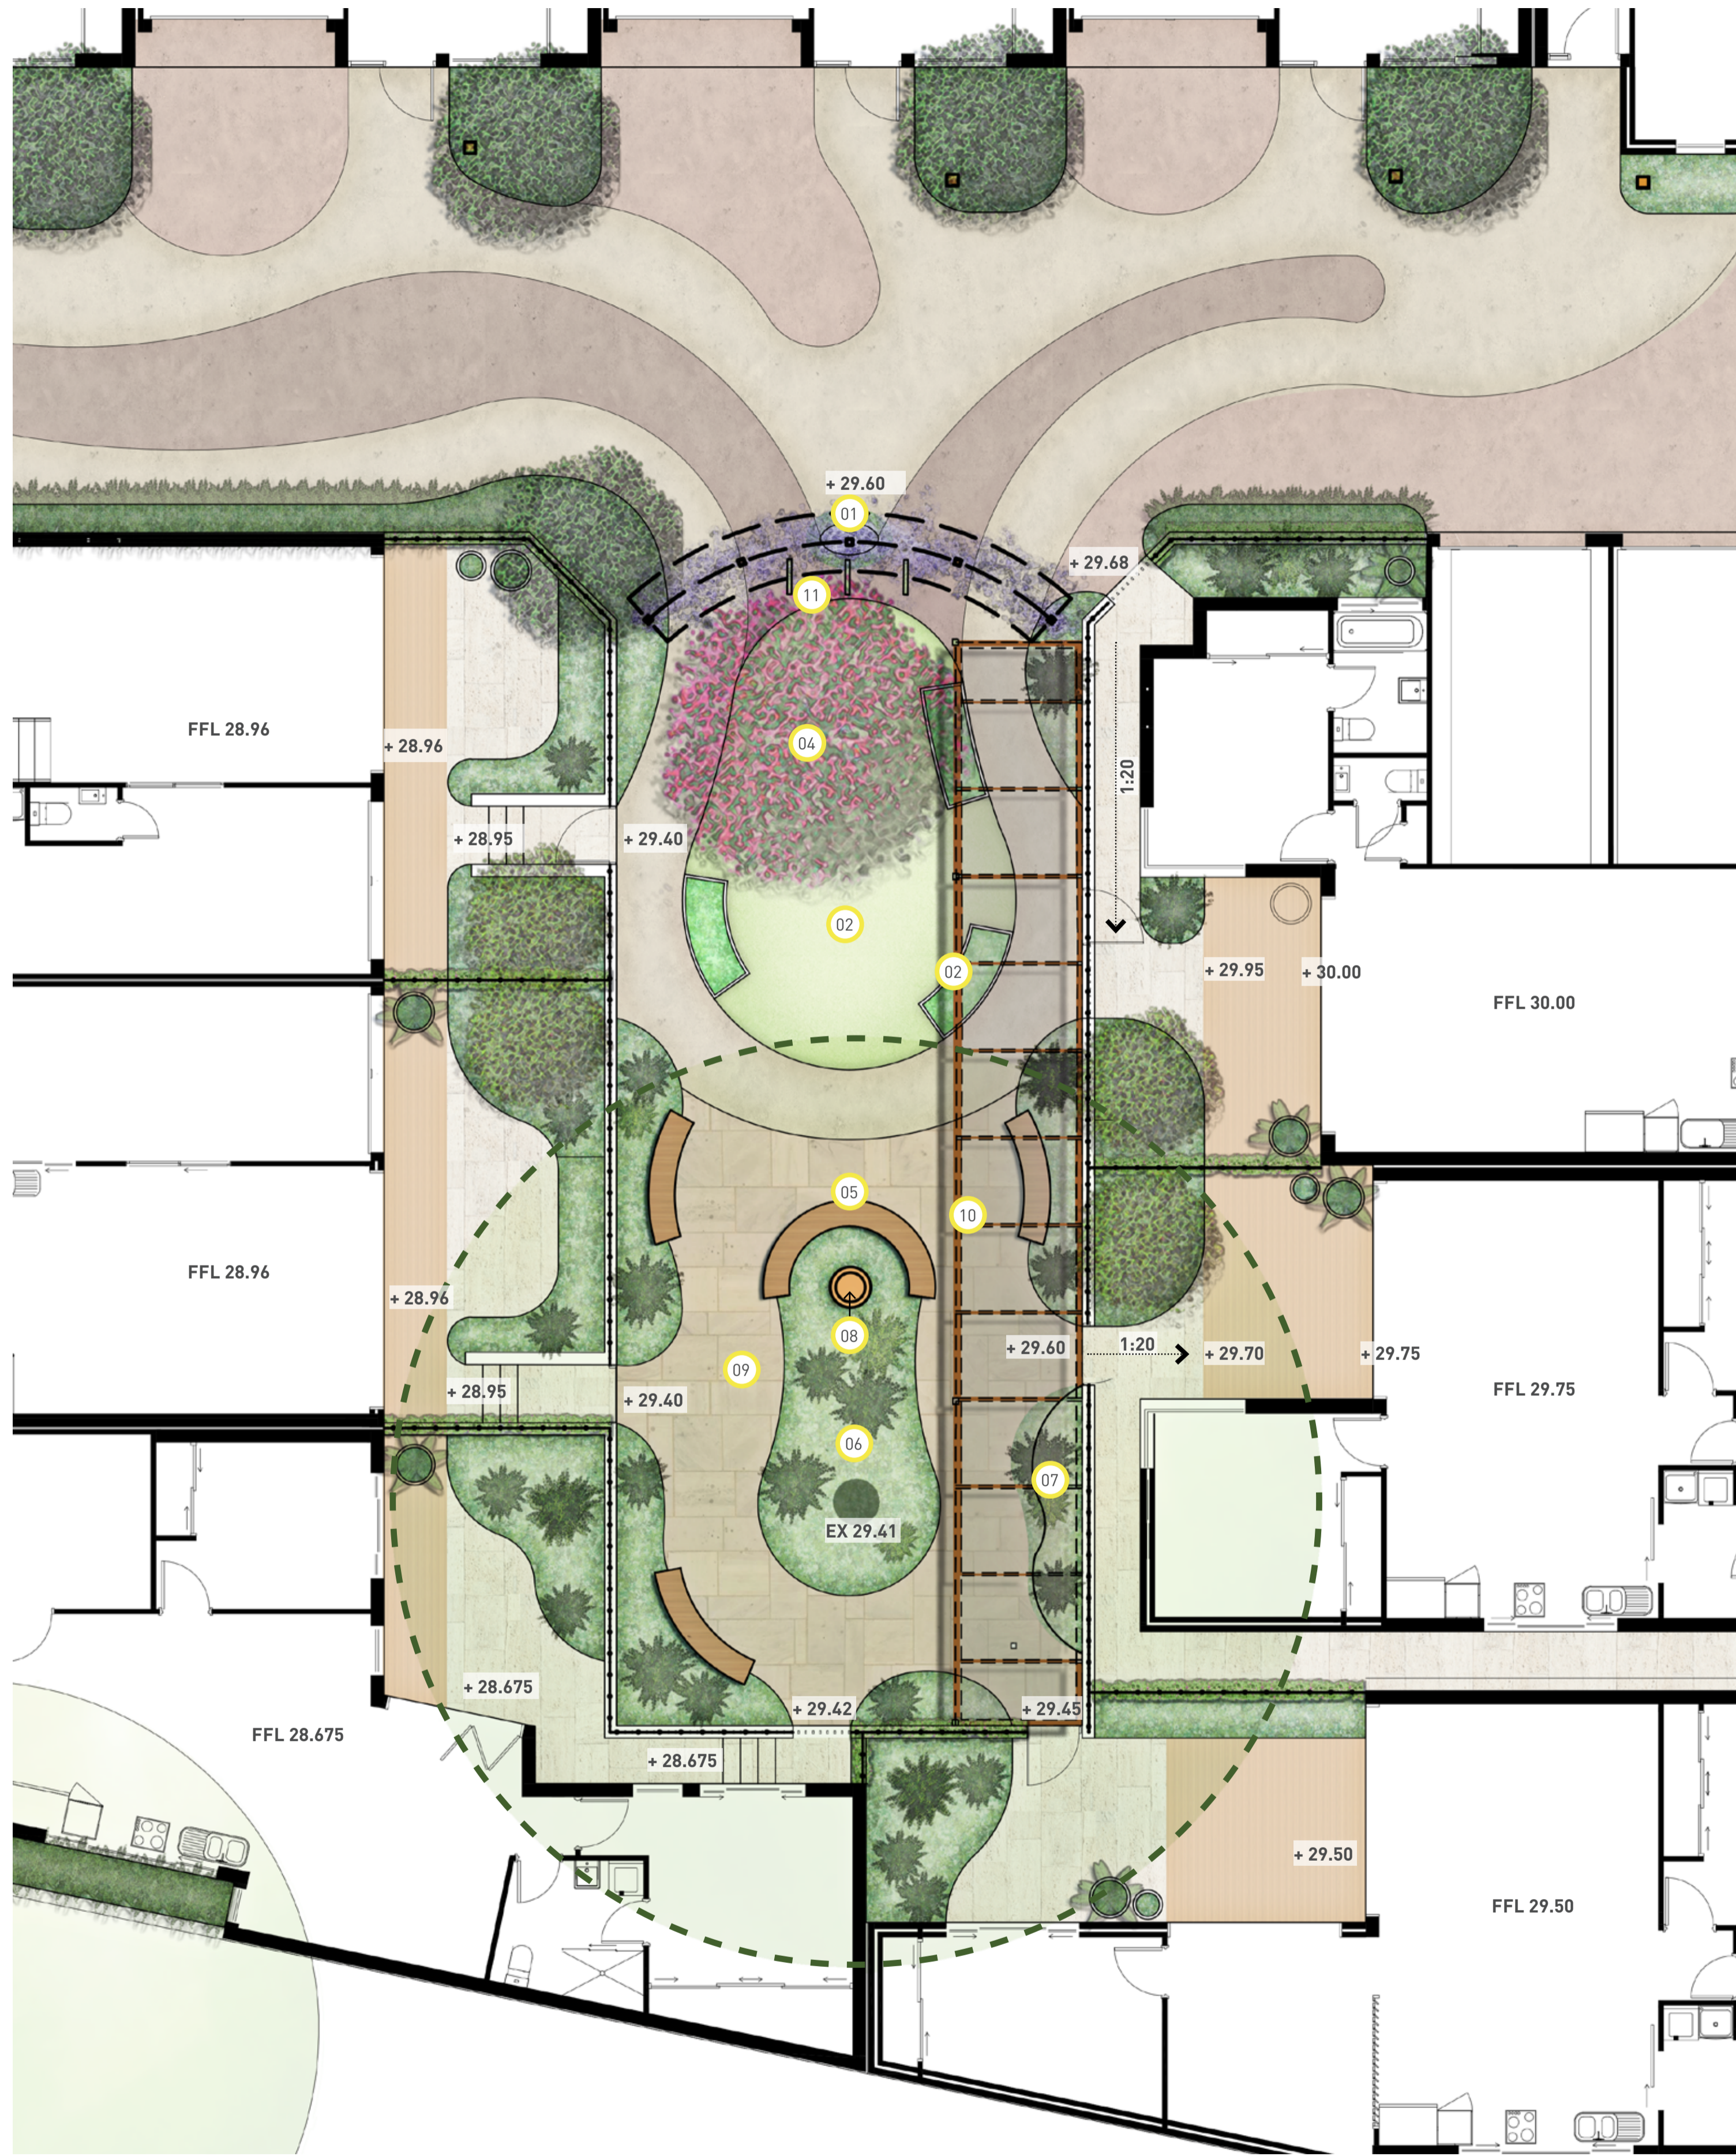

SCULPTURE/ BIRD BATH

RAISED PLANTERS

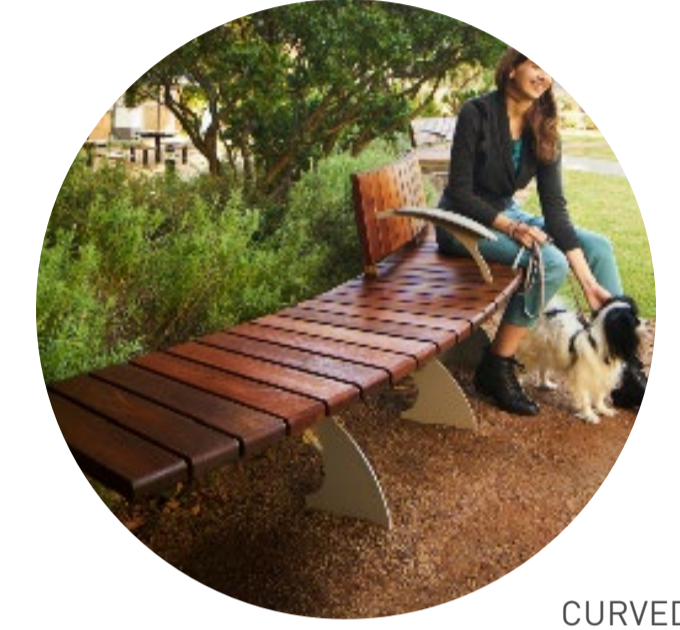

CURVED BENCH SEATING



ENTRY ARBOR STRUCTURE

LEGEND

- 01 NEW 'ARCHWAY' ARBOR ENTRY WITH FLOWERING DECIDUOUS CREEPER IE. WISTERIA SINENSIS
- 02 PROPOSED FLEXIBLE USE TURF AREA
- 03 RAISED VEGETABLE PLANTERS FOR COMMUNAL USE
- 04 PROPOSED FEATURE DECIDUOUS TREE IE. LAGERSTROEMIA 'TUSCARORA'
- 05 NEW CURVED BENCH SEATS FOR GROUP GATHERING
- 06 EXISTING TREE TO BE RETAINED & PROTECTED WITH SHADE TOLERANT NATIVE SHRUB UNDERSTOREY
- 07 MEDIUM HEIGHT SHADE TOLERANT FLOWERING NATIVE SHRUBS TO ENCLOSE GARDEN SPACE
- 08 PROPOSED LOCATION FOR CENTRAL ARTWORK/ BIRDBATH / WATER FEATURE IN GARDEN BED
- 09 FEATURE UNIT PAVING LOOPING GARDEN PATHWAY
- 10 STEEL SHADE STRUCTURE WITH CLEAR PANELS I.E. DANPALON TO PROVIDE ACCESS TO UNITS 8-10
- 11 PROPOSED BIKE RACKS
- EXISTING TREES TO BE RETAINED & PROTECTED

11 CHETWYND WAY

PREPARED FOR LATERAL PLANNING

LANDSCAPE CONCEPT PLAN - COMMUNAL GARDEN COURTYARD

JUNE 2022

JOB NO. 2207201

1:75 @ A1

C1.102

0 0.75 1.5 3 4.5 7.5m

REV C

COPYRIGHT THIS DOCUMENT IS AND SHALL REMAIN THE PROPERTY OF PLAN E



LANDSCAPE ARCHITECTS

414 ROKEBY RD SUBIACO WA 6008
T: (08) 9388 9566 E: mail@plane.com.au


11 CHETWYND WAY BOORAGOON - MATERIAL PALETTE



SANDBLASTED CONCRETE TO CREATE PATTERN BANDING



TONAL COLOURED CONCRETE / EXPOSED AGGREGATE CONCRETE TO CREATE BANDING

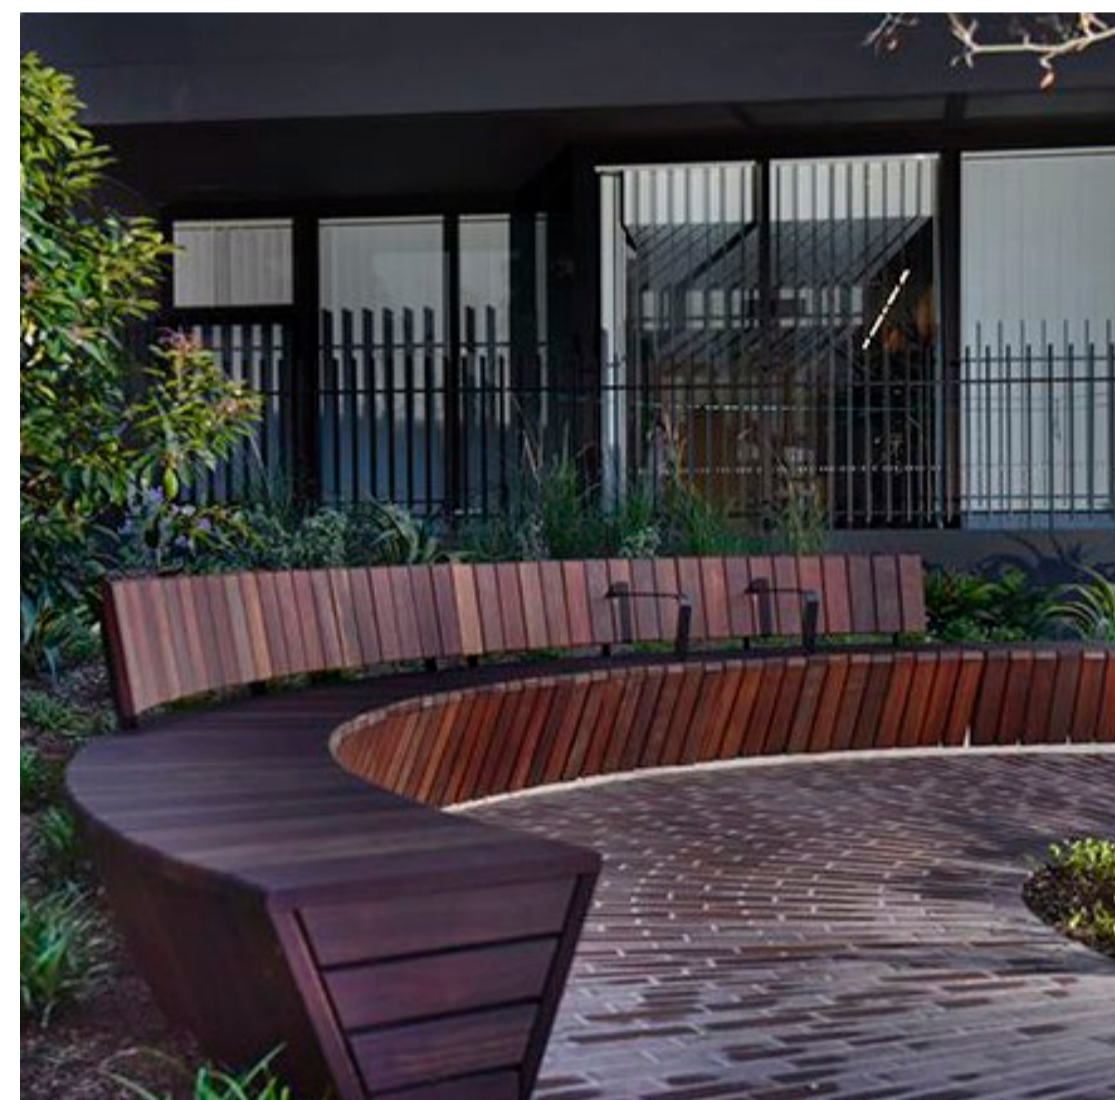

SEATING



ARBOR STRUCTURE



RAISED PLANTERS



STEEL SHADE STRUCTURE WITH DANPALON PANELS



EXISTING TREE (TIPUANA TIPU) TO BE RETAINED


11 CHETWYND WAY
PREPARED FOR LATERAL PLANNING

PAVING OPTIONS
JUNE 2022

JOB NO. 2207201 C3.101

REV C

COPYRIGHT THIS DOCUMENT IS AND
SHALL REMAIN THE PROPERTY OF
PLAN E

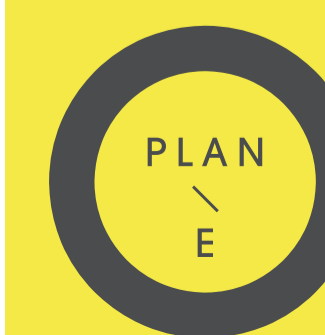


LANDSCAPE ARCHITECTS

414 ROKEBY RD SUBIACO WA 6008
T: (08) 9388 9566 E: mail@plane.com.au

11 CHETWYND WAY BOORAGOON - PLANTING PALETTE

TREE PLANTING

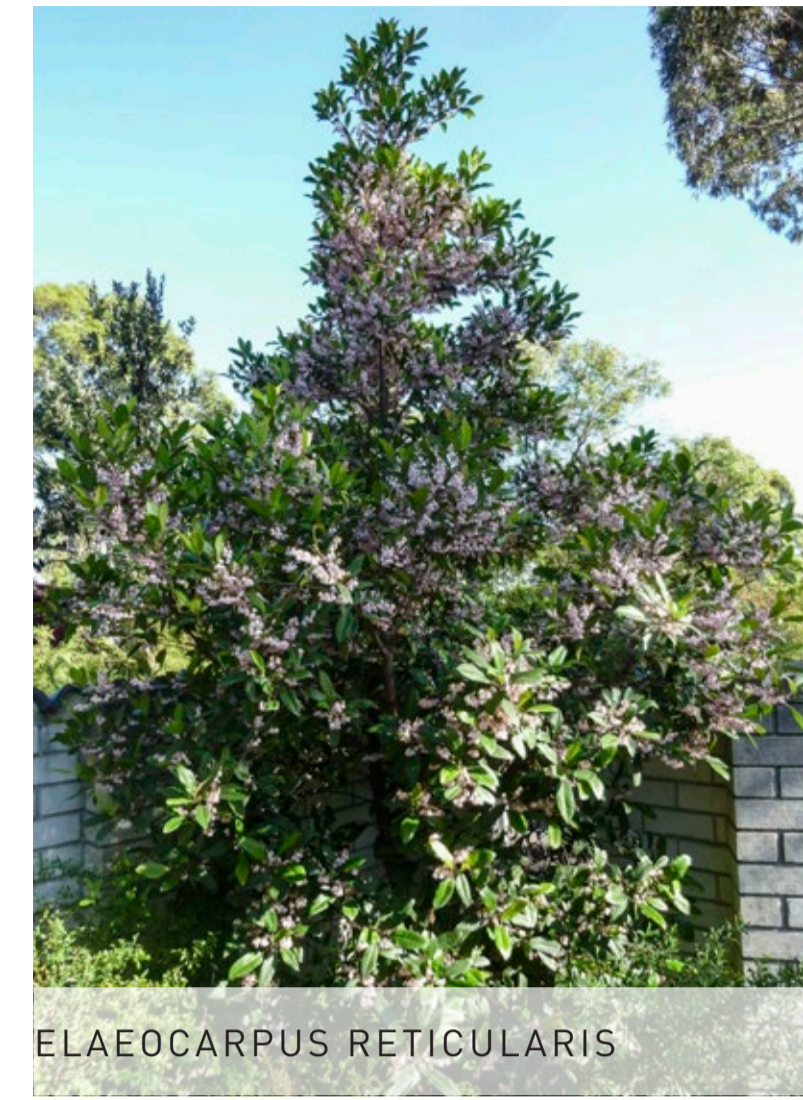

SMALL TREES



FEATURE PLANTING - ENTRY



GARDEN PLANTING - NATIVE



SCREENING SHRUB PLANTING



FEATURE PLANTING - DRIVEWAY PLANTING



GARDEN PLANTING - EDIBLE



CREEPERS



FEATURE PLANTING - POTS

