


AT CORRECT SCALE THIS IS 100 mm

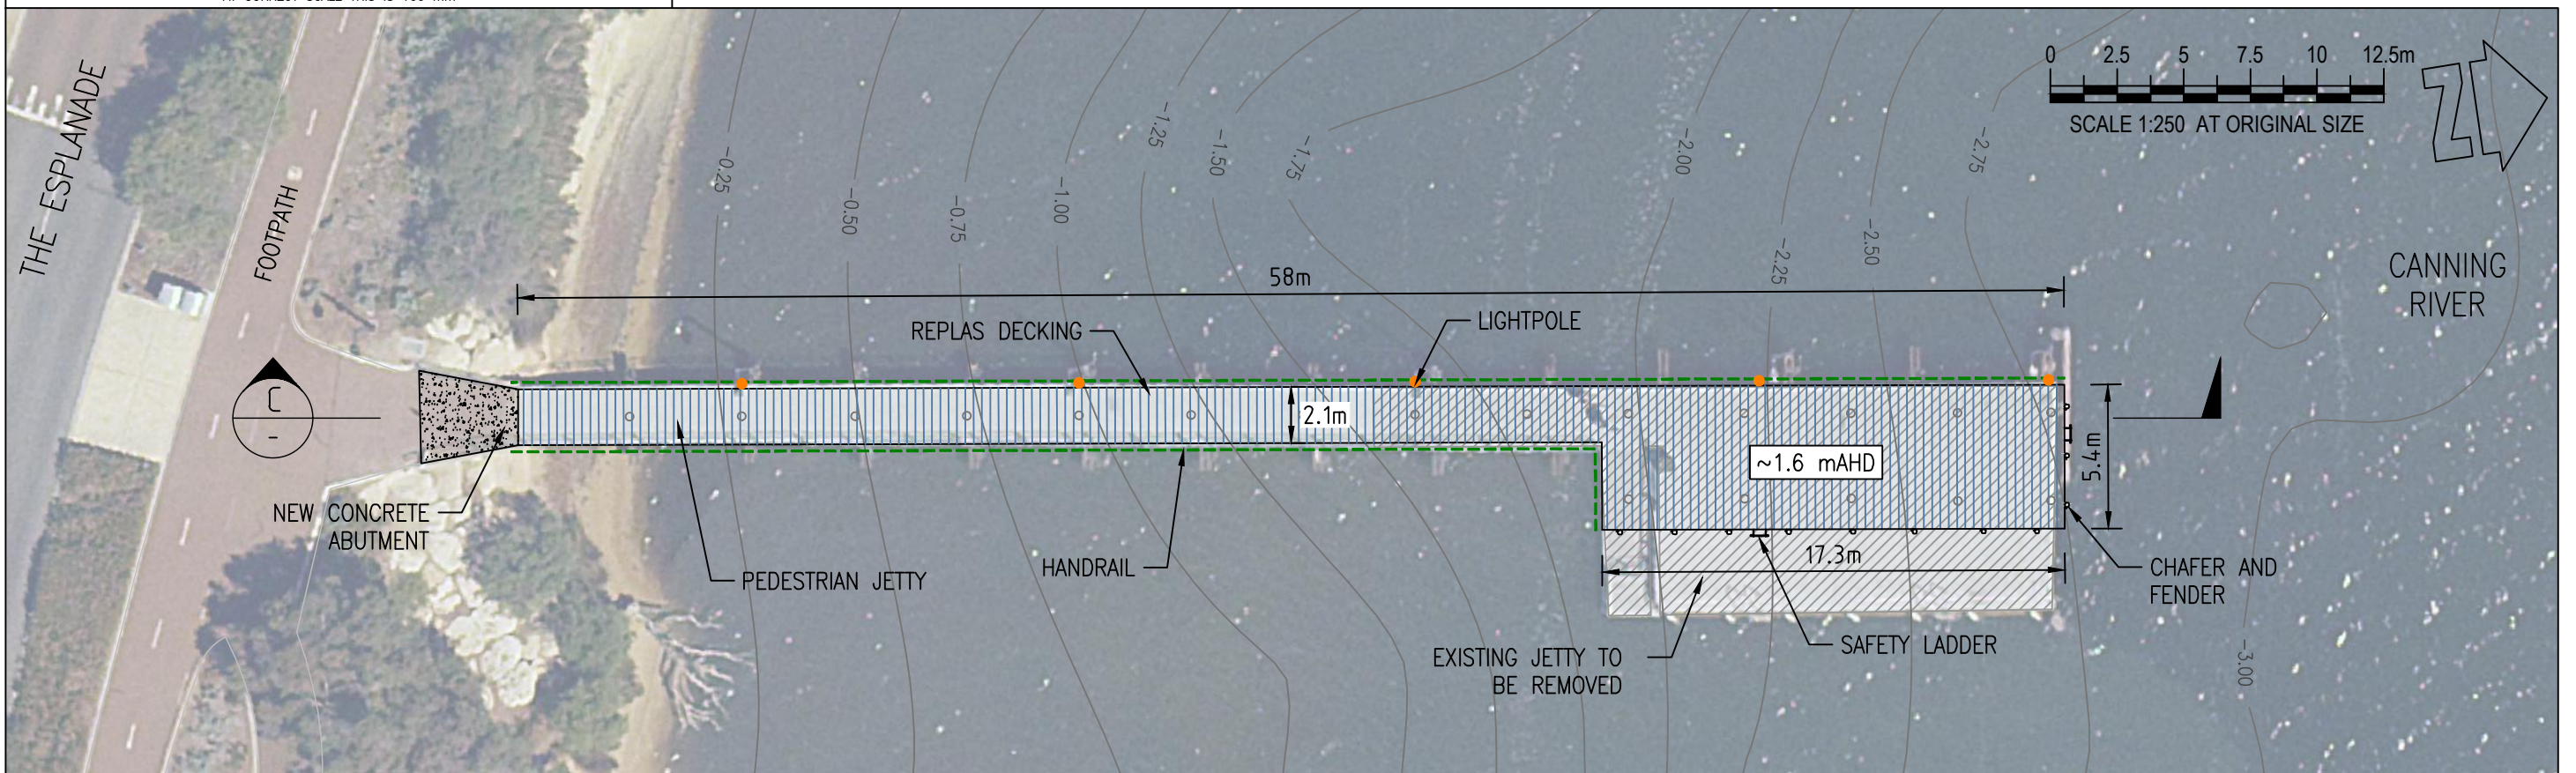


JETTY PLAN
1:250

NOTES:

1. BATHYMETRY FROM DEPARTMENT OF BIODIVERSITY, CONSERVATION AND ATTRACTIONS COMPLETED IN 2017. THE LEVELS AND CONTOURS REFLECTS THE SURFACE AT THE TIME OF SURVEY ONLY. LEVELS IN mAHD.
2. AERIAL PHOTOGRAPH PROVIDED BY CITY OF MELVILLE TAKEN IN MARCH 2020.

AT CORRECT SCALE THIS IS 100 mm

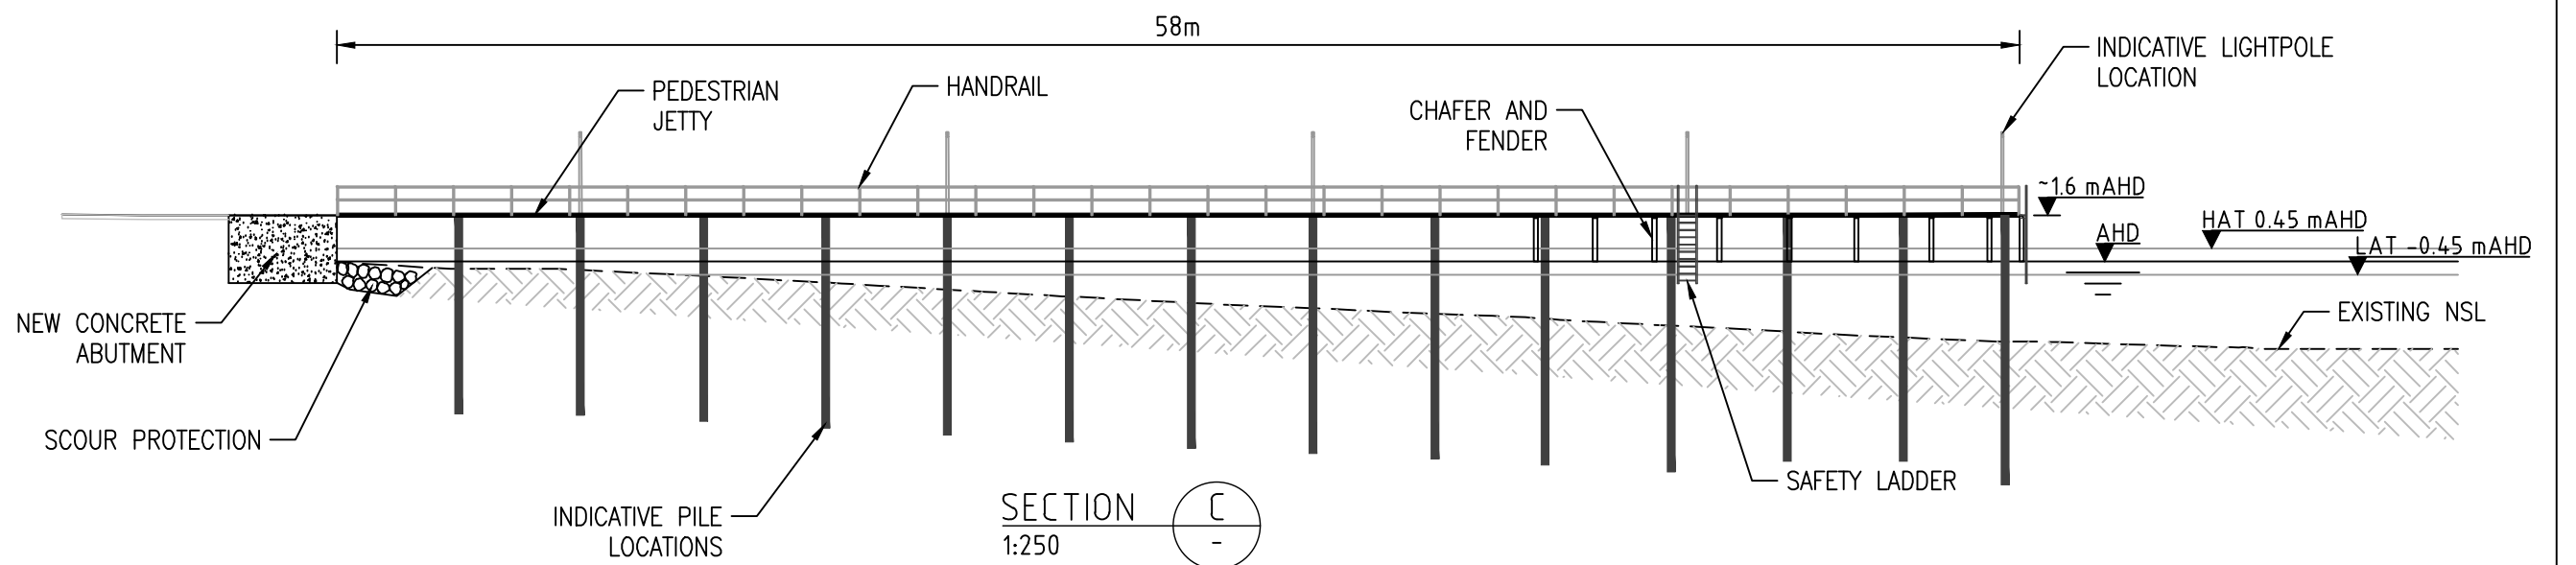

SECTION
1:250