


GENERAL NOTES:
 1. THIS IS A CONCEPT PLAN ONLY.
 2. ALL STRUCTURES SUBJECT TO ENGINEERING AND COUNCIL APPROVAL.
 3. ALL MEASUREMENTS TO BE CHECKED PRIOR TO CONSTRUCTION.

REV	DATE	DWN	APP	DESCRIPTION
A	19.09.25	AC/GM	KD	LANDSCAPE CONCEPT DESIGN
B	17.02.26	AC	KD	LANDSCAPE CONCEPT DESIGN
C	18.02.26	AC	KD	LANDSCAPE CONCEPT DESIGN

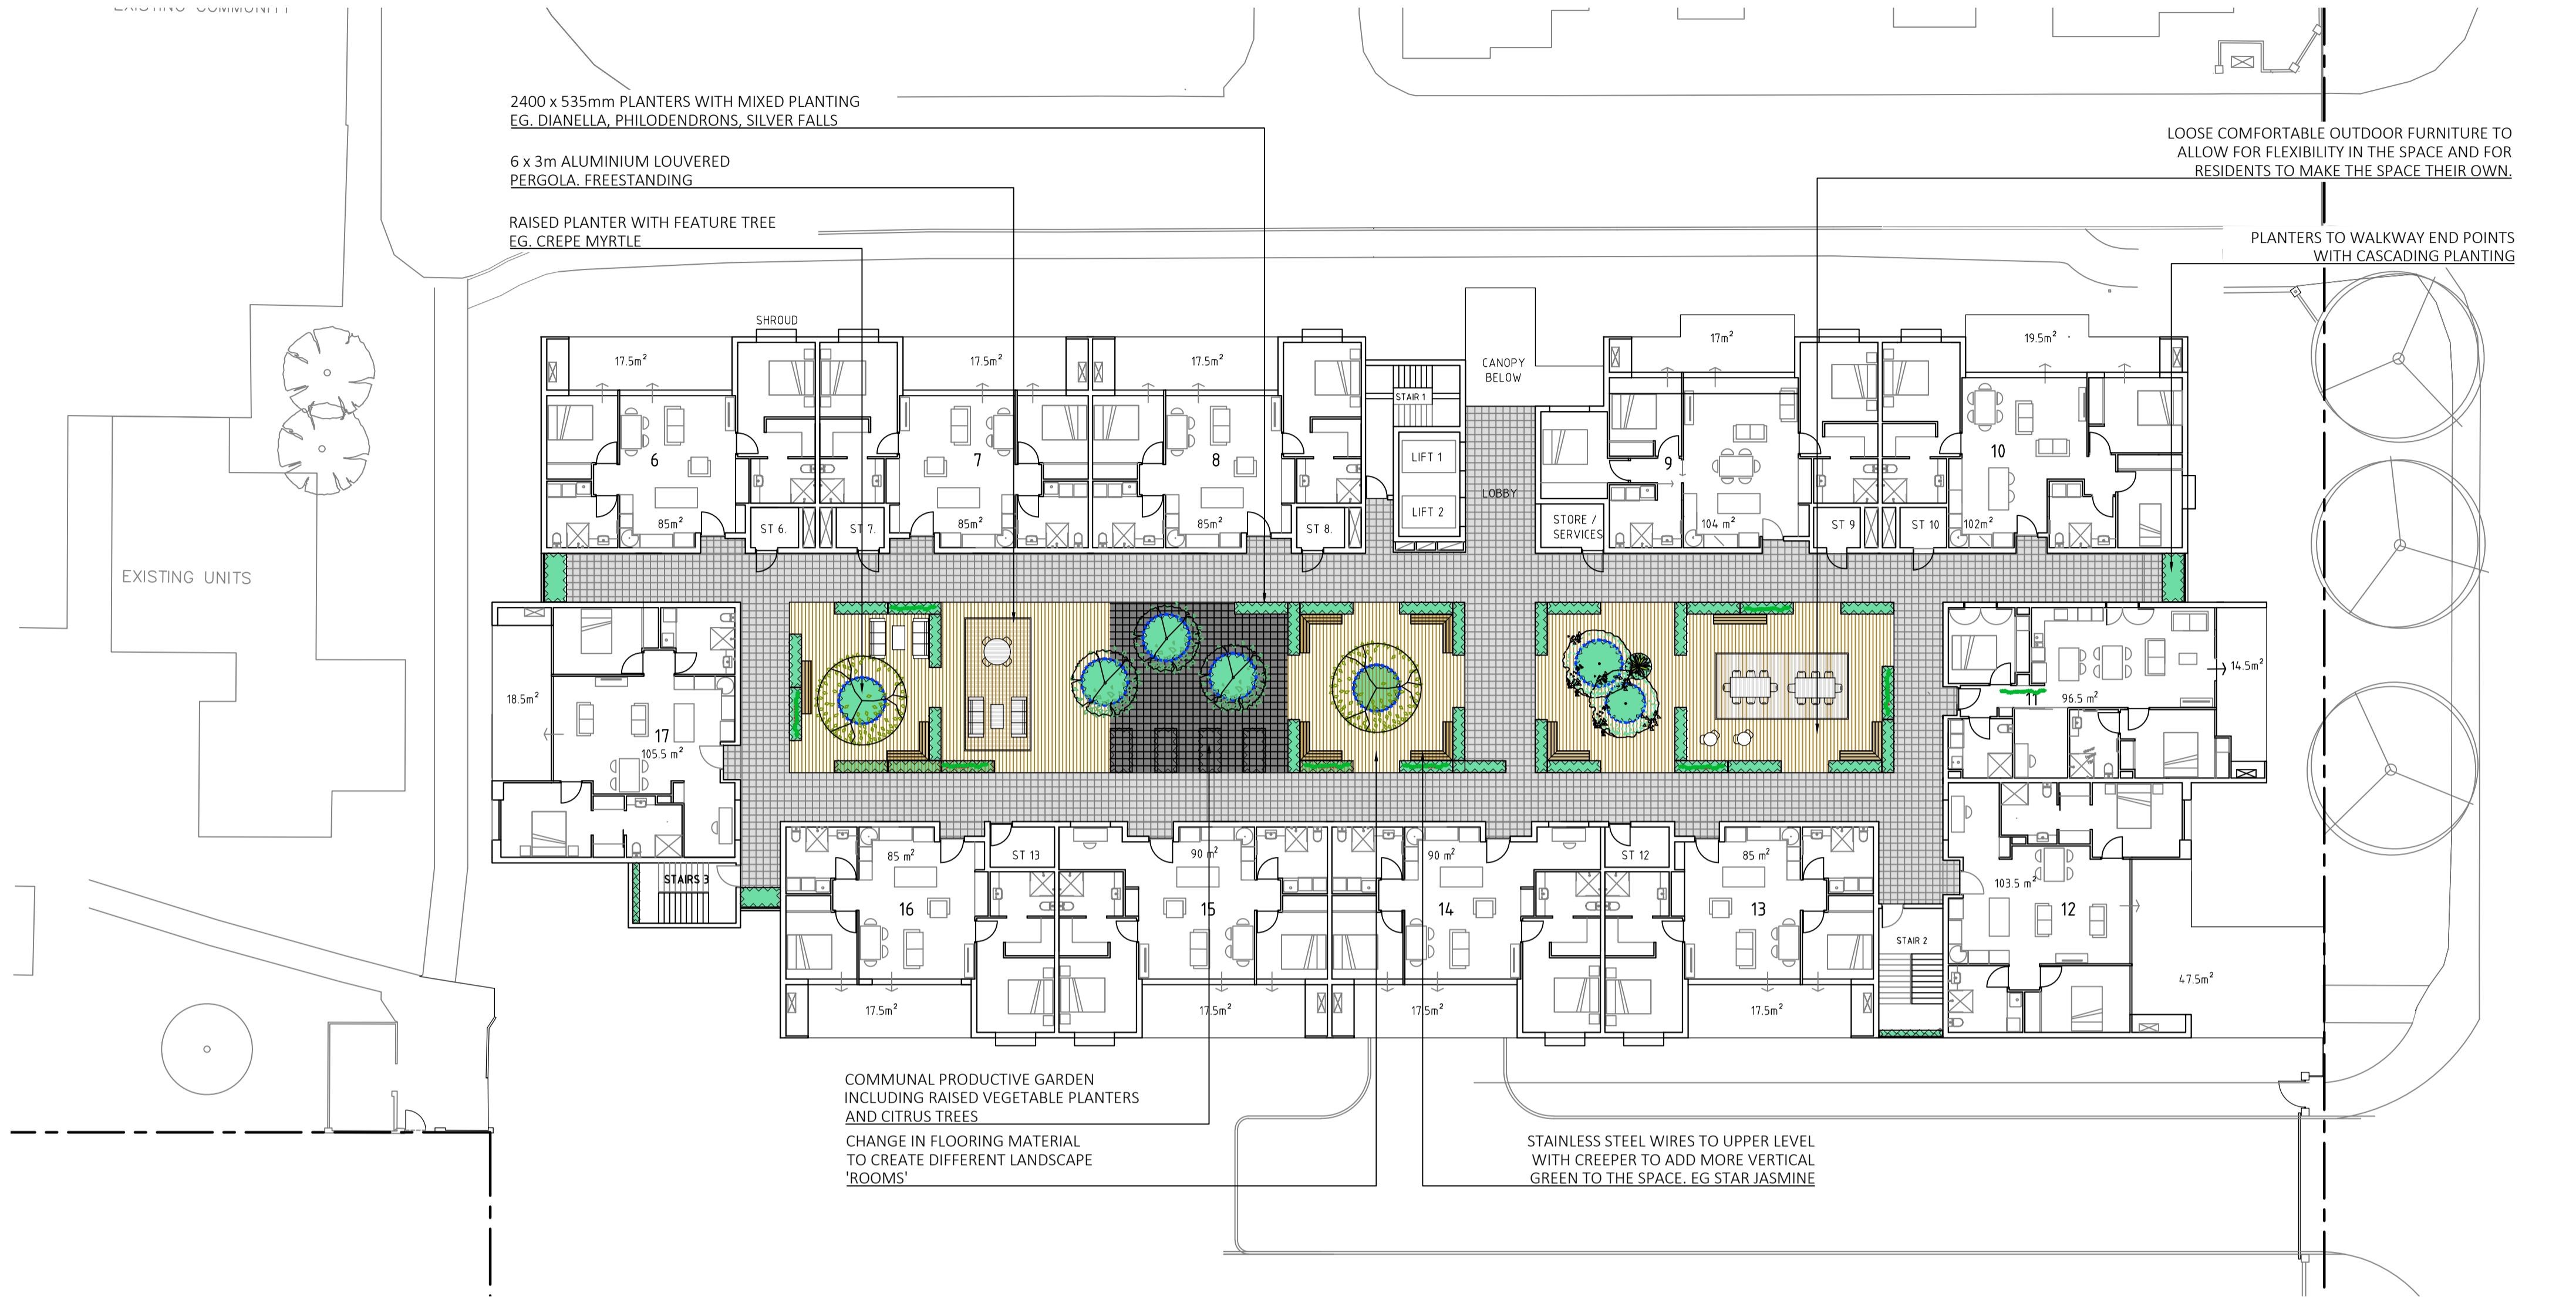

LEGEND

TREES

- SELECTED DECIDUOUS TREE
EG. CREPE MYRTLE
CANOPY: 4m
- SELECTED FRUITING TREES
EG. CITRUS
CANOPY: 3m
- SELECTED SMALL TREES
EG. NON FRUITING OLIVES
CANOPY: 3m

FEATURE PLANTS

- SELECTED FEATURE PLANTING
EG. KANGAROO PAWS, BIRDS OF PARADISE

PLANTING

- PLANTING TYPE 03
MIXED LOW
- PLANTING TYPE 05
HERBS AND VEGETABLES

HARDSCAPES

- PEDESTAL PAVING TYPE 01
WALKWAYS
- PEDESTAL PAVING TYPE 02
COMMUNAL GARDEN
- COMPOSITE TIMBER
NEWTECK WOOD TBC

FURNITURE AND MISC.

- SELECTED LOOSE FURNITURE
SEATING OPPORTUNITIES
- SELECTED LOOSE FURNITURE
DINING OPPORTUNITIES
- RAISED PLANTERS
PIETRO CYLINDER PLANTERS
1200,1800,2100 DIA x 1000mm HIGH
- RAISED PLANTERS
PIETRO SURREY TROUGH PLANTERS
2400x535x545mm HIGH
- RAISED PLANTERS
VEGETABLE PLANTERS TBC
- VERTICAL TRELLIS BETWEEN PLANTER
AND LEVEL ABOVE
- FREESTANDING LOUVERED VERGOLA
6x3m
- DEEP SOIL AREAS (DSA)
- DEEP SOIL AREAS ON STRUCTURE (DSA)

PRECEDENT IMAGES



PIETRO SURREY THROUGH PLANTERS



PIETRO CYLINDER PLANTERS




COMFORTABLE OUTDOOR FURNITURE



TIMBER AND PAVING COMBO



COMMUNAL SPACE WITH LOOSE FURNITURE AND PLANTERS

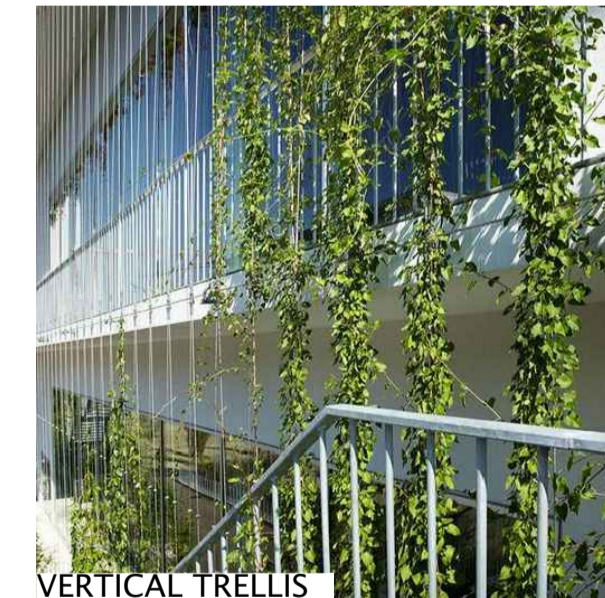


VERTICAL TRELLIS



FREESTANDING LOUVRE STRUCTURE

THIS DRAWING SHALL NOT BE USED FOR CONSTRUCTION UNLESS APPROVED BY CLIENT AND REVISED '0' ISSUED FOR CONSTRUCTION

REFER TO PAGE 100 FOR PLANTING SCHEDULE, IMAGES AND NOTES

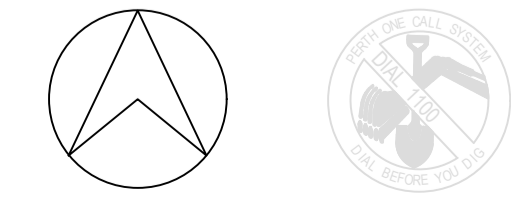

ALCHERA LIVING WEERONGA - AREA F + G
 LANDSCAPE CONCEPT PLAN - LEVEL 01 COMMUNAL SPACE

This Document is a copyright of kda services pty ltd
 H:\Shared drives\KDLA Design\0607 Alchera Willagee_Gary Batt\01. CAD Design\0607-ALC-KD_C3.dwg