

VERSION	AMENDMENT	AUTHORISED BY	DATE

HELD BY LANDGATE IN DIGITAL FORMAT ONLY



**PRELIMINARY ONLY
UNLOGGED VERSION
SUBJECT TO
LANDGATE AUDIT**

This version is
- Current as at 6/28/2019
- Subject to change without notice
- Not intended for design use,
a LANDGATE APPROVED copy
should be obtained for such purposes.

FORMER TENURE TABLE

LOT	FORMER TENURE	ON PLAN / DIAGRAM	TITLE
4	LOT 2 LOT 40	DP 4 12844 THIS PLAN (SEE INSERT)	2948-597

COMPLIED FROM DP68014 AND DP4 12844

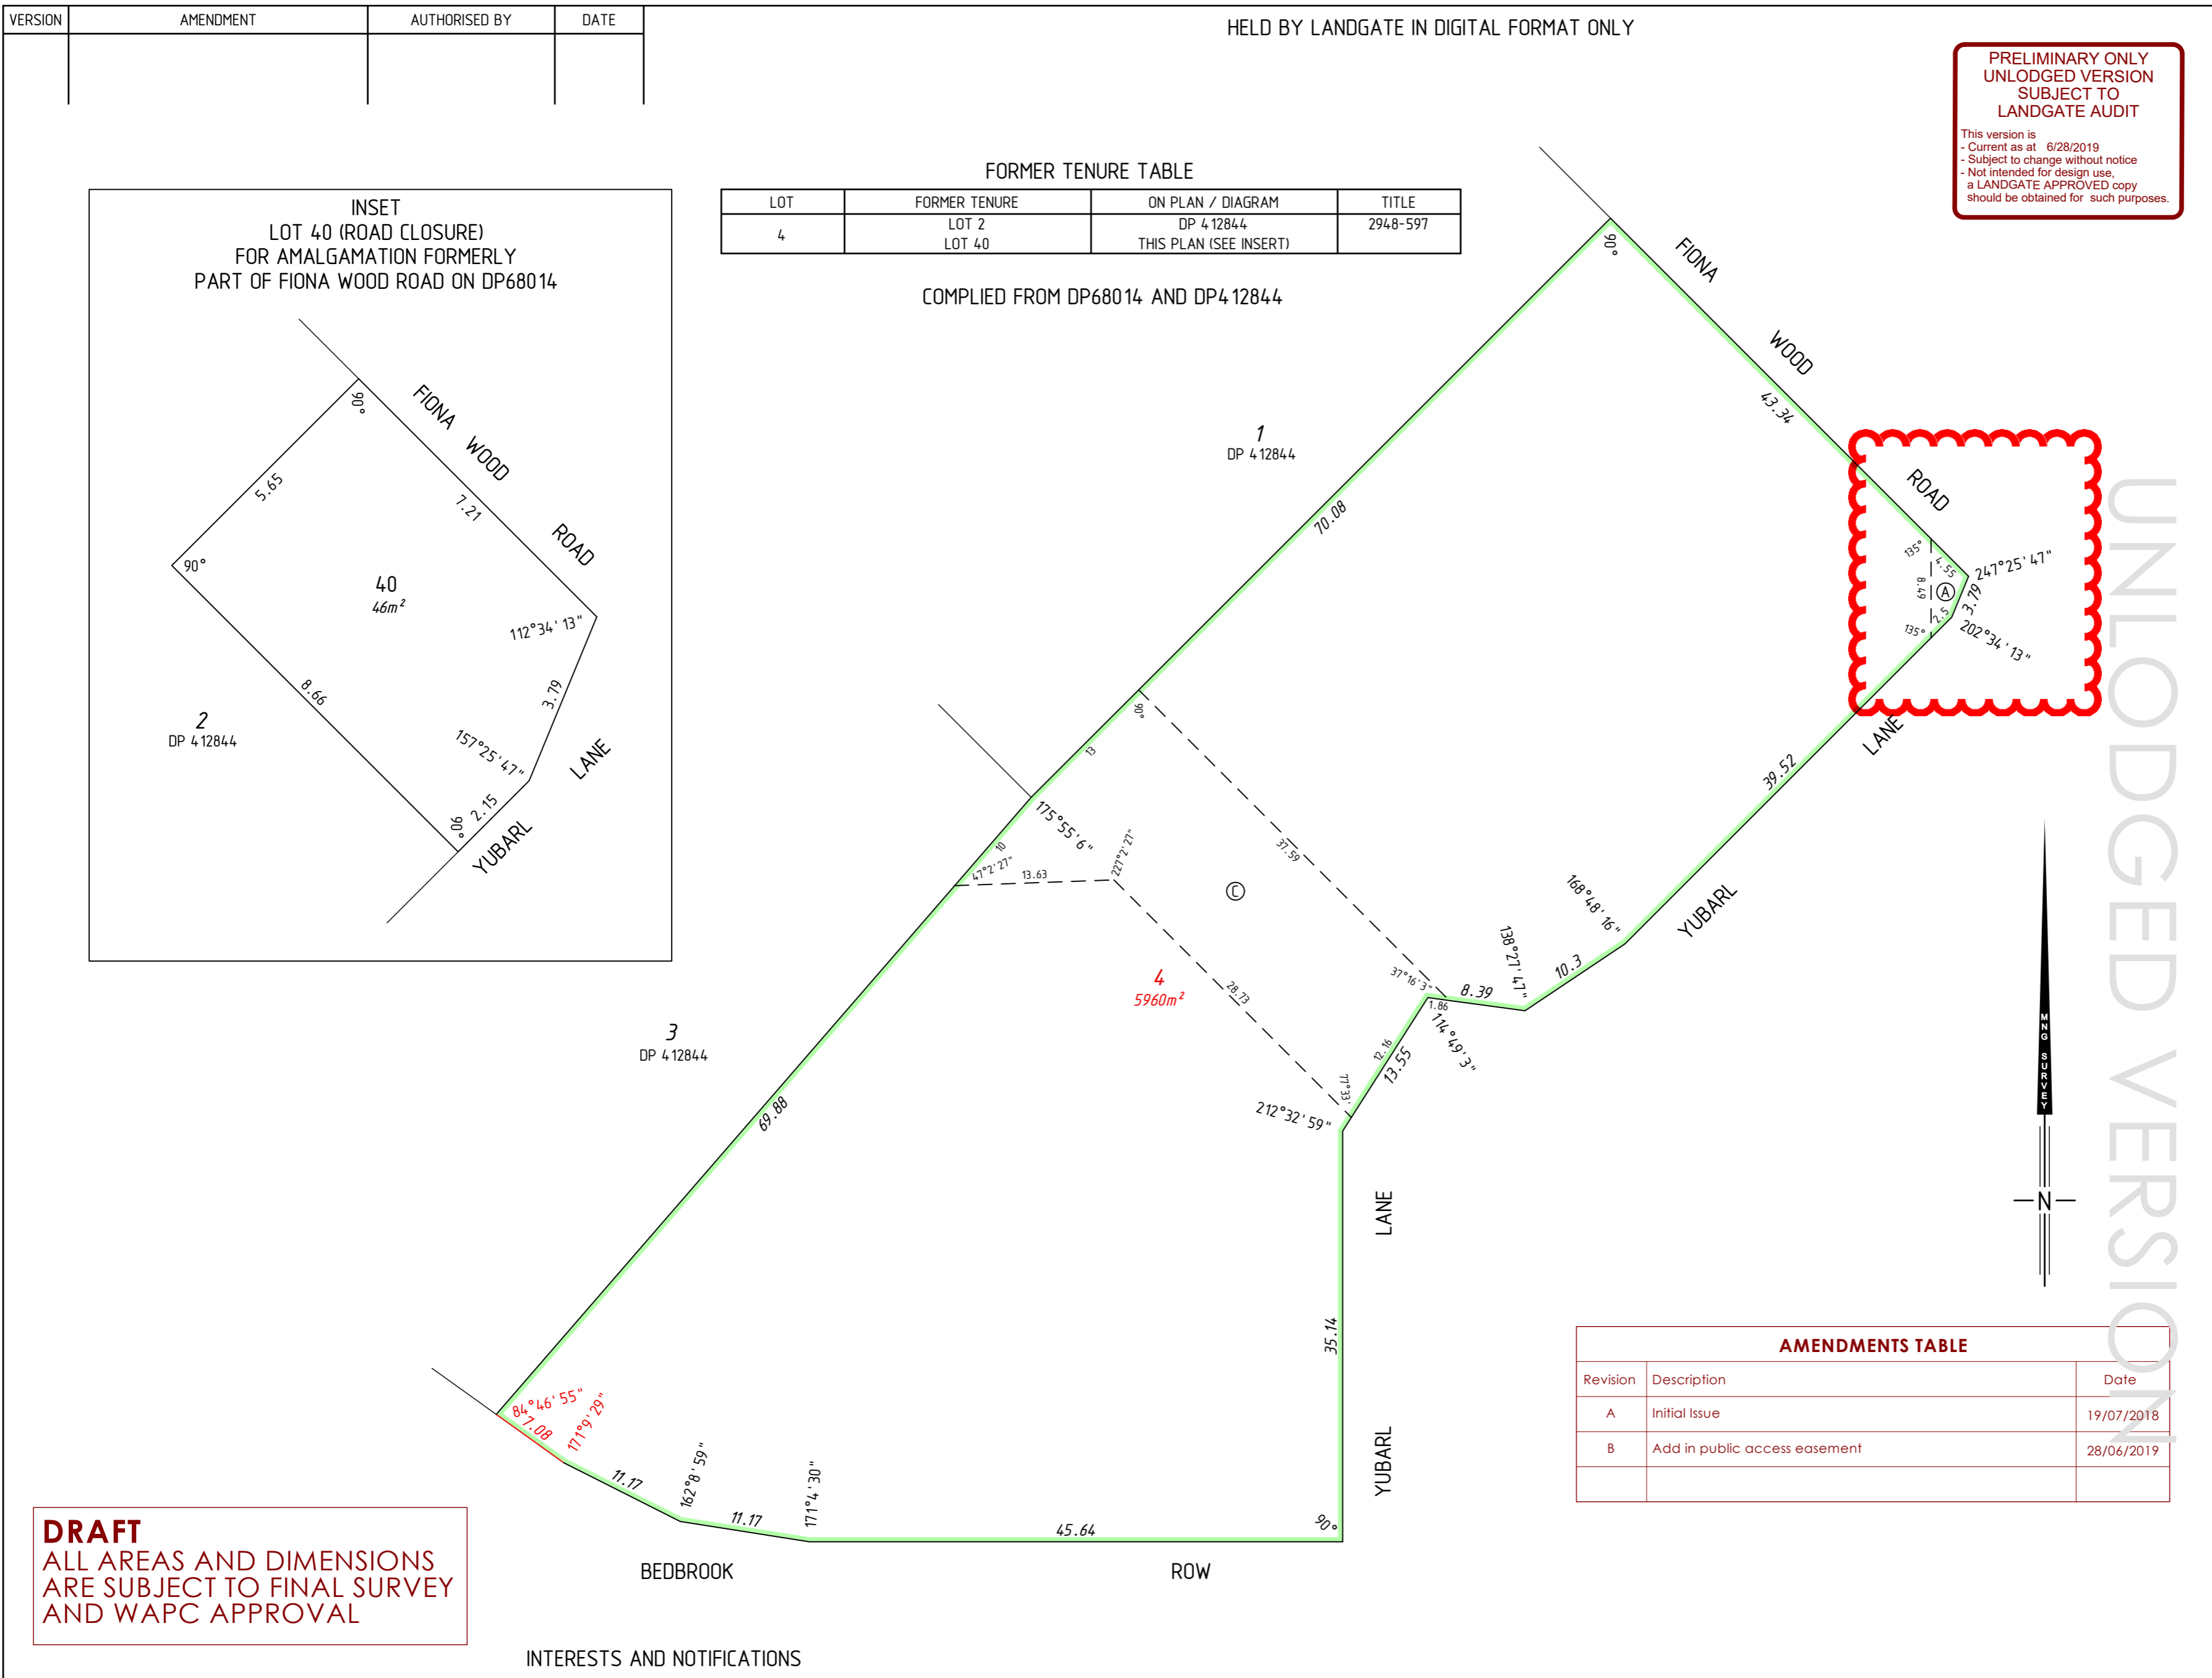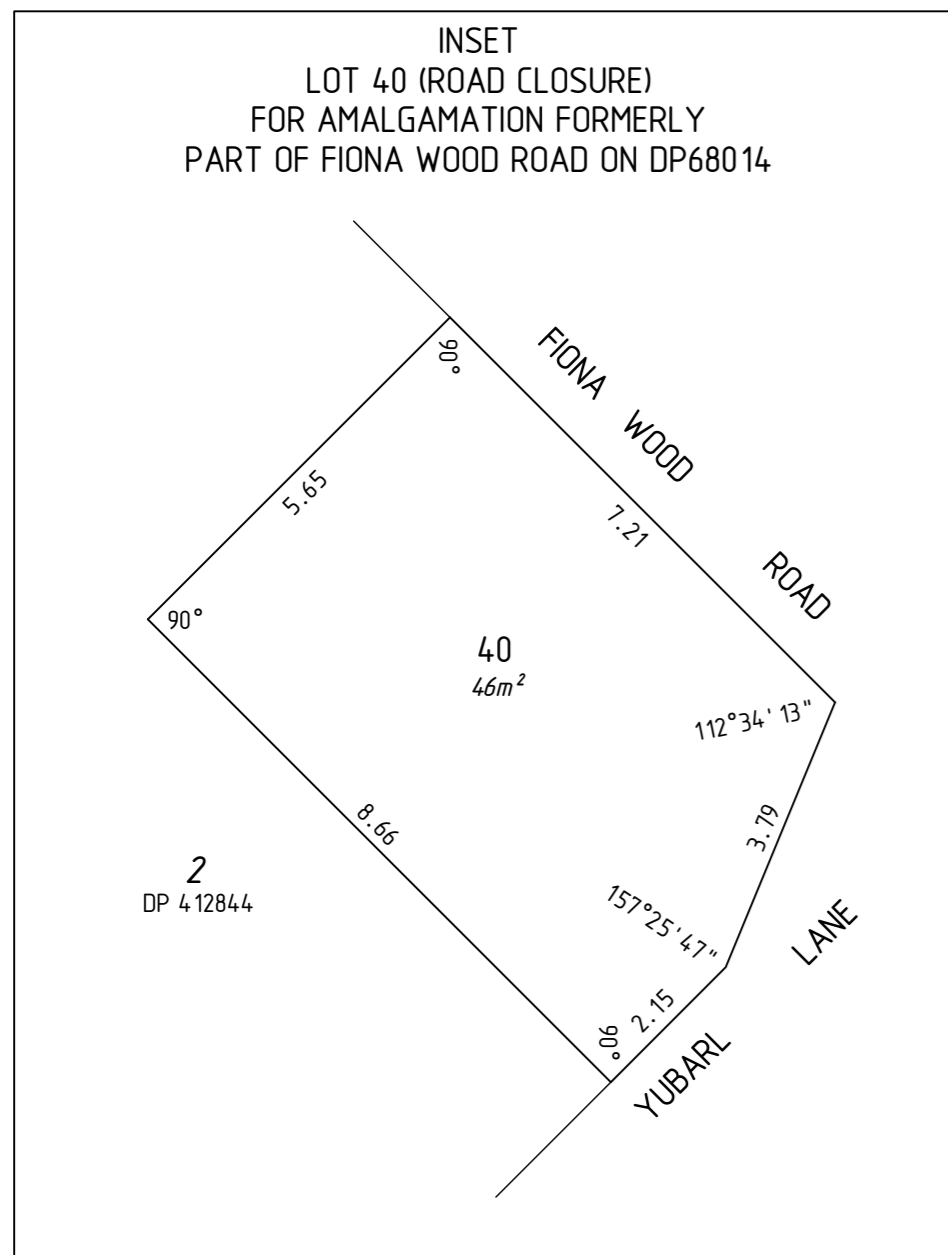


DRAFT
ALL AREAS AND DIMENSIONS
ARE SUBJECT TO FINAL SURVEY
AND WAPC APPROVAL

INTERESTS AND NOTIFICATIONS

SUBJECT	PURPOSE	STATUTORY REFERENCE	ORIGIN	LAND BURDENED	BENEFIT TO	COMMENTS
Ⓢ	RIGHT OF CARRIAGE WAY	SEC 136C OF THE T.L.A.	DP4 12844	LOT 4	LOTS 1 AND 3 ON DP4 12844	
Ⓐ	EASEMENT (Public Access)	SEC 195 & 196 OF THE L.A.A.	DOC	LOT 4	CITY OF MELVILLE AND THE PUBLIC AT LARGE	PUBLIC ACCESS (FROM RL 23.014M TO RL 28.014M)

AMENDMENTS TABLE		
Revision	Description	Date
A	Initial Issue	19/07/2018
B	Add in public access easement	28/06/2019

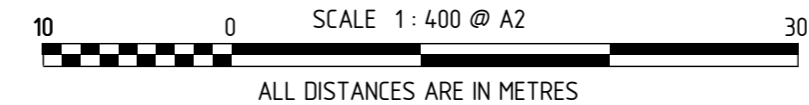

MNG
MC MULLEN NOLAN GROUP
PO Box 3526, Success W.A. 6964
Tel: (08) 6436 1599
Fax: (08) 6436 1500
Email: info@mngsurvey.com.au

MNG Ref: 101061dp-006b - DP4 14983#00.CSD

TYPE	FREEHOLD	S.S.A.	NO
PURPOSE	SUBDIVISION		
PLAN OF	LOT 4 AND EASEMENT		
FORMER TENURE	SEE FORMER TENURE TABLE		
LOCAL AUTHORITY	CITY OF MELVILLE		
LOCALITY	MURDOCH		
D.O.L. FILE			
FIELD RECORD	COMPILED		
SURVEYOR'S CERTIFICATE - Compiled			
I, Nigel J. SIMPSON hereby certify that this compiled plan - (a) is a correct and accurate representation of the survey(s) of the subject land, and (b) is in accordance with the relevant law in relation to which it is lodged.			
LICENSED SURVEYOR	DATE		
LODGED			
DATE	FEE PAID	ASSESS No.	
I.S.C.			
EXAMINED			
DATE			
WESTERN AUSTRALIAN PLANNING COMMISSION			
FILE			
Delegated under S. 16 P&D Act 2005		DATE	
IN ORDER FOR DEALINGS			
SUBJECT TO			
FOR INSPECTOR OF PLANS AND SURVEYS		DATE	
APPROVED			
INSPECTOR OF PLANS AND SURVEYS (S. 18 Licensed Surveyors Act 1909)		DATE	
DEPOSITED PLAN			
4 14983			
SHEET 01 OF 01 SHEETS			
VERSION 1			