


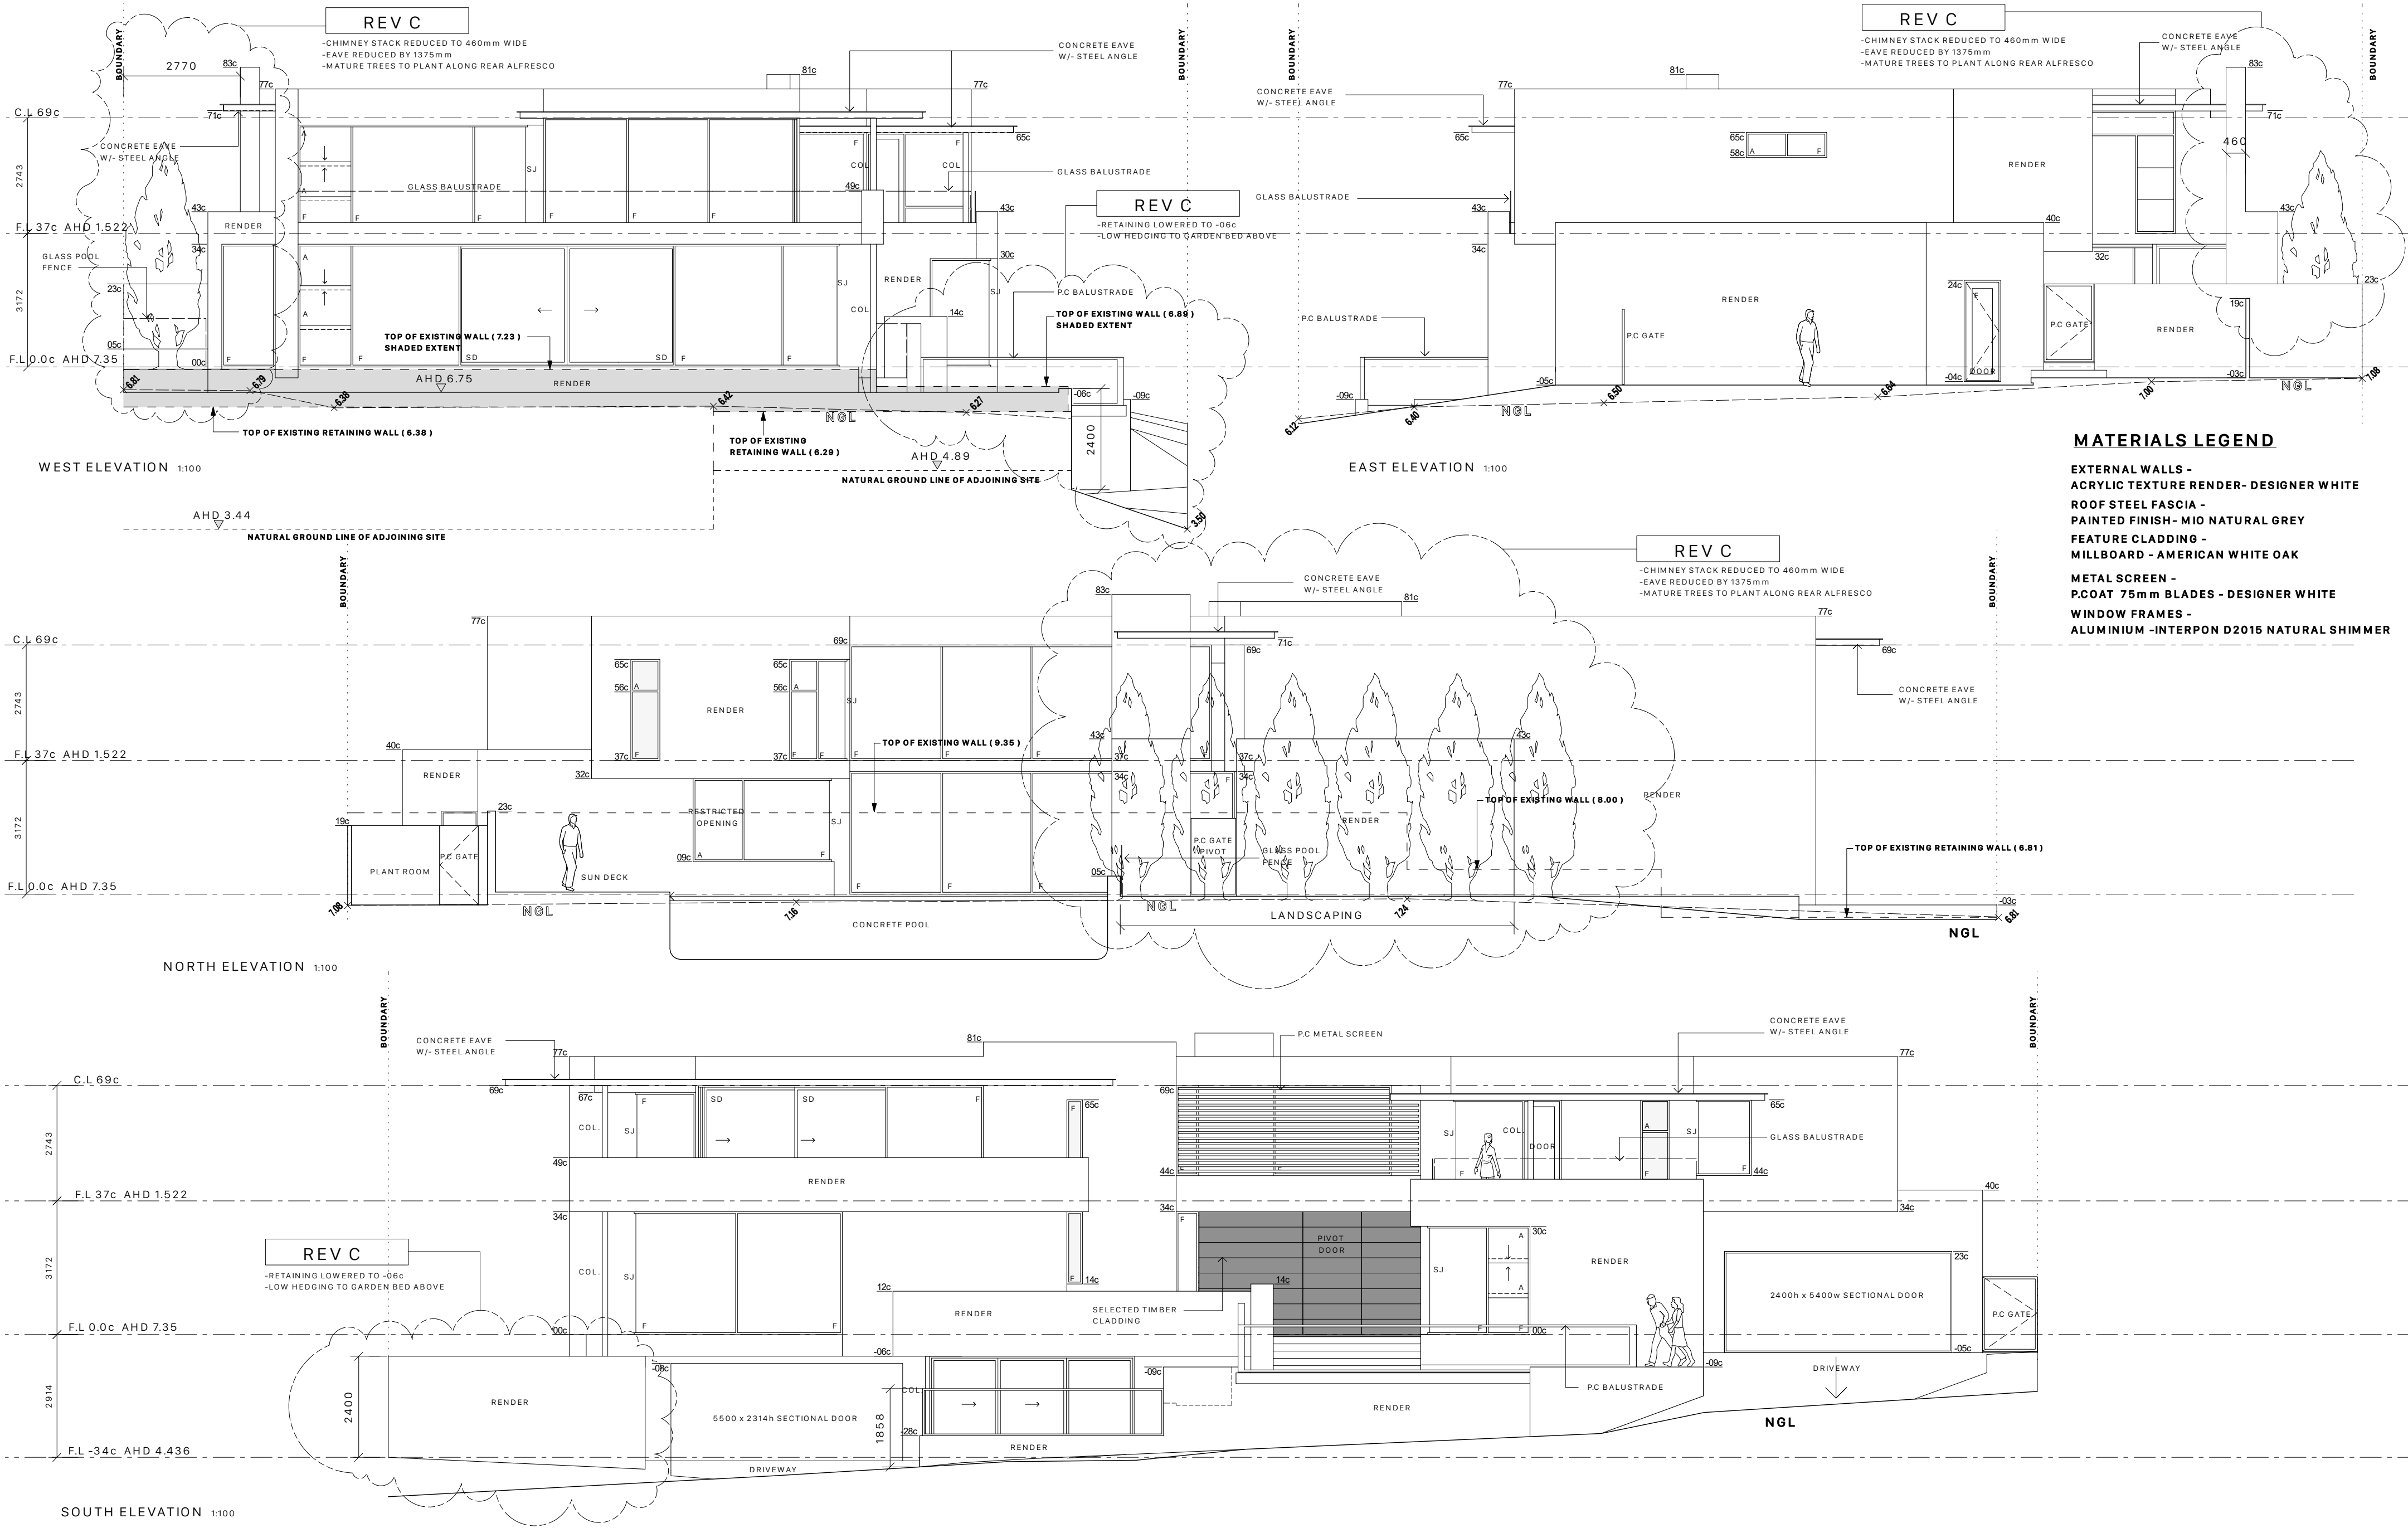

urbane projects pty ltd
Unit 2 31 Shields Cresent
Booragoon WA, 6154

ABN 78 009 438 662
T 93299560
E info@urbane.net.au

04

Bennett


Proposed Lot 2 #4 Dee Road,
Applecross

Drawing: 312_04 _DA Drawings_Bennett

Revision: C

Scale: 1:100 @ A2

Disclaimer: The information contained here in is to demonstrate design intent and is not intended to substitute appropriate, architectural, engineering and local government approvals. Use of this information here in will require review with all stakeholder prior to documentation for construction. The design is the intellectual property of Urbane and therefore subject to copyright, unless written release is provided by Urbane Projects P/L.

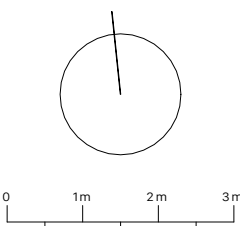

elevations